


BEAM PROPERTIES

$A_B = 654,500 \text{ mm}^2$
 $I_B = 296,015 \times 10^6 \text{ mm}^4$
 $S_{TB} = 348,194 \times 10^3 \text{ mm}^3$
 $S_{BB} = 302,410 \times 10^3 \text{ mm}^3$
 $Y_{TB} = 850.1 \text{ mm}$
 $Y_{BB} = 978.9 \text{ mm}$
 $W_t = 15.45 \text{ kN/m}$

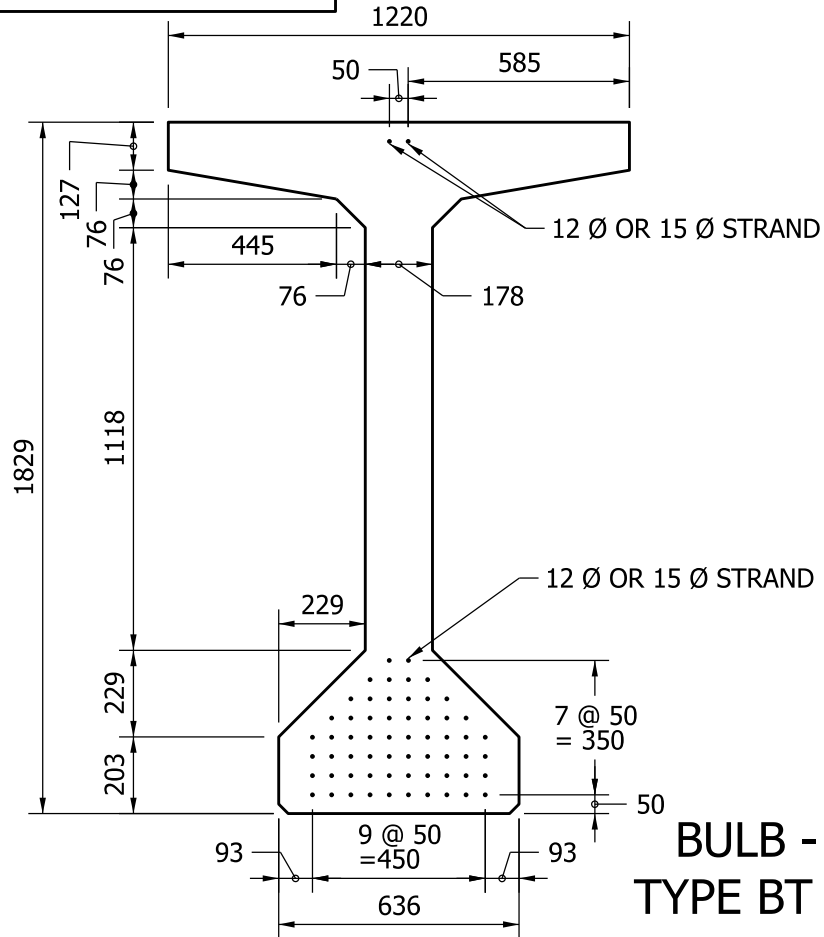

BULB - TEE BEAM
TYPE BT 1829 x 1220

Figure 63-14D(1)

NOTES:

1. BARS 1001 AND 1002 COMBINED TO FORM ONE STIRRUP.

2. *DENOTES EPOXY-COATED BARS

3. ALL DIMENSIONS ARE IN MILLIMETERS.

