


 * DENOTES EPOXY-COATED BARS
 ALL DIMENSIONS ARE IN MILLIMETERS.

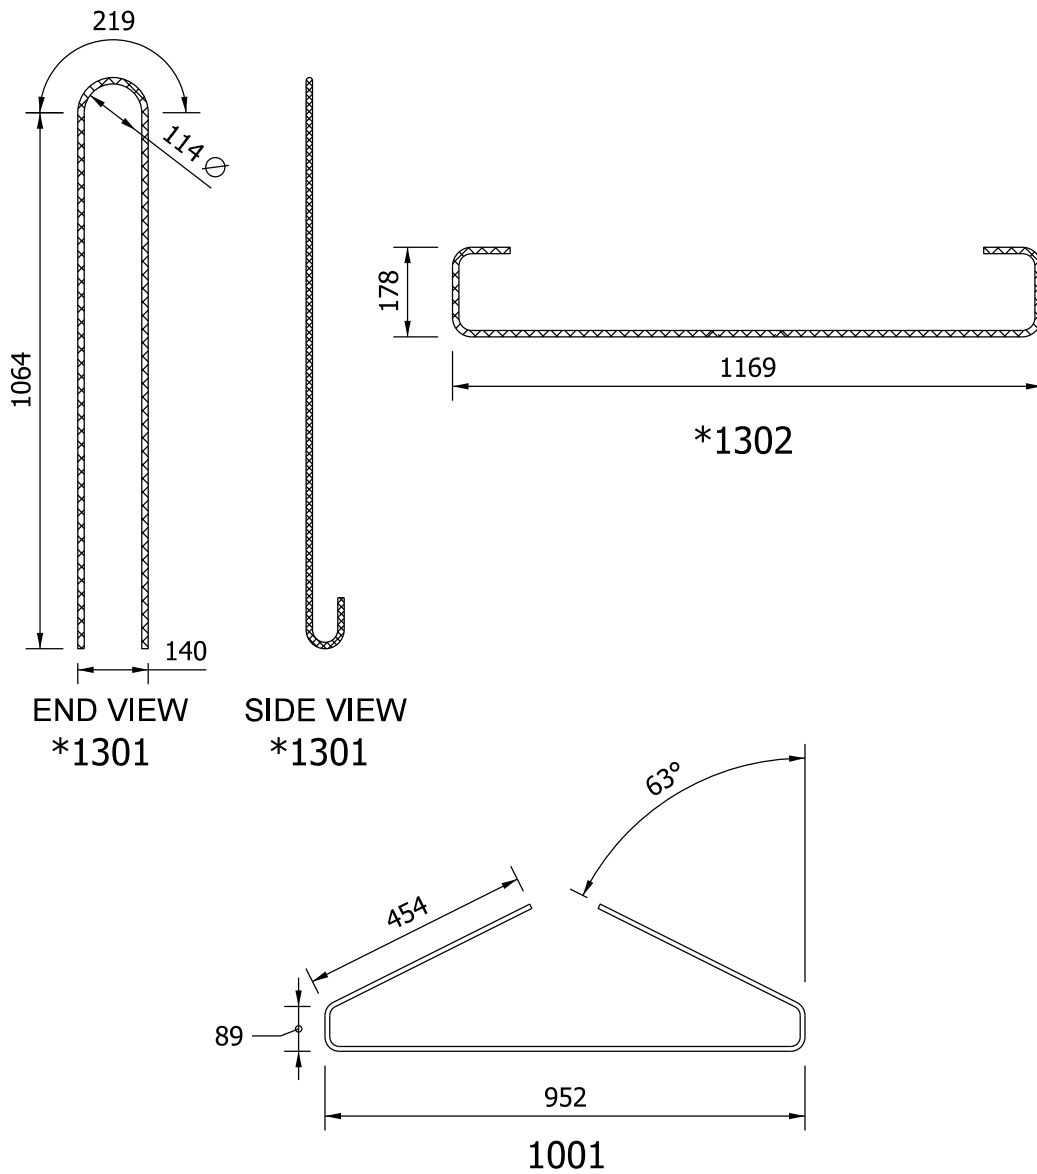

BULB - TEE BEAM
 TYPE BT 1067 x 1245
 BAR BENDING DETAILS

Figure 63-14H(2)