
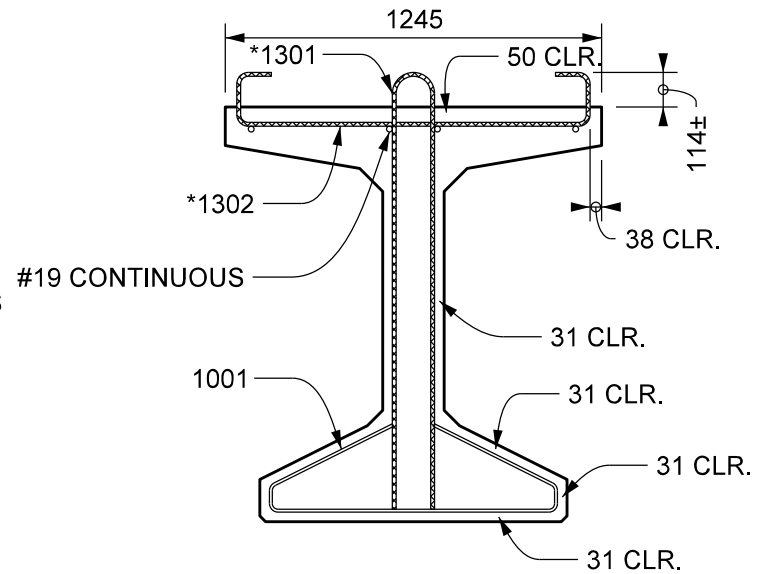


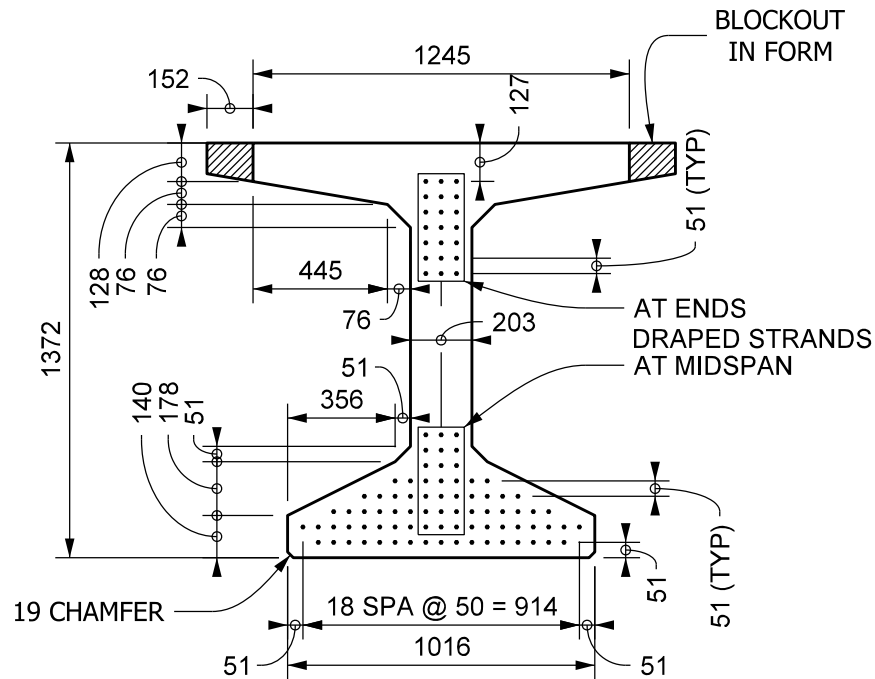

NOTES:

1.  *DENOTES EPOXY-COATED BARS
2. LOCATE HOLDDOWNS 1524 EACH SIDE OF CENTER LINE OF BEAM
3. ALL DIMENSIONS ARE IN MILLIMETERS.

BULB-TEE BEAM TYPE BT 1372 x 1245
SECTIONS SHOWING PRESTRESSING
AND MILD REINFORCING STEEL

Figure 63-14J(1)