


 \* DENOTES EPOXY-COATED BARS  
 ALL DIMENSIONS ARE IN MILLIMETERS.

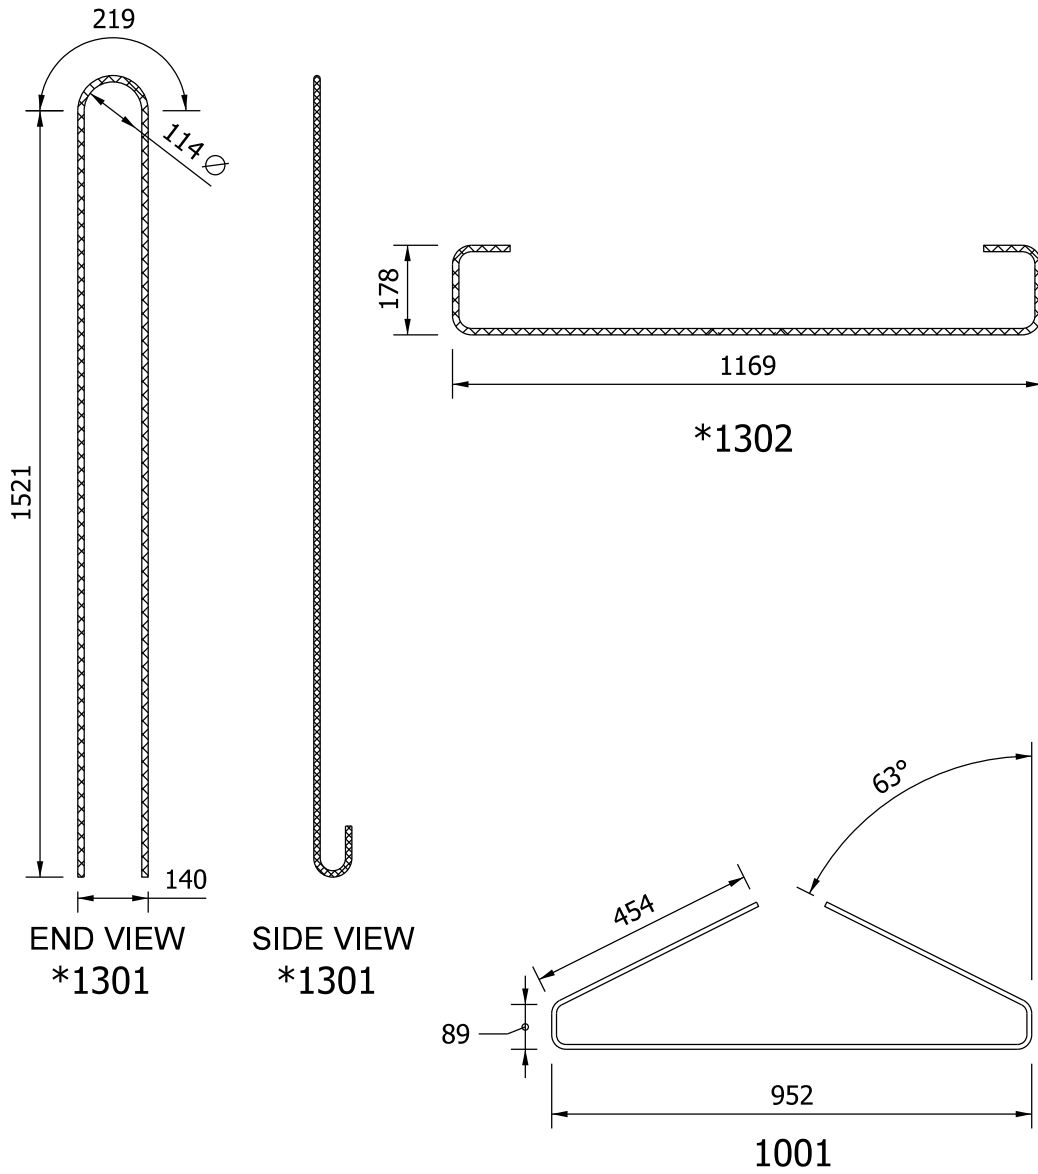

BULB - TEE BEAM  
 TYPE BT 1524 x 1245  
 BAR BENDING DETAILS

Figure 63-14K(2)