
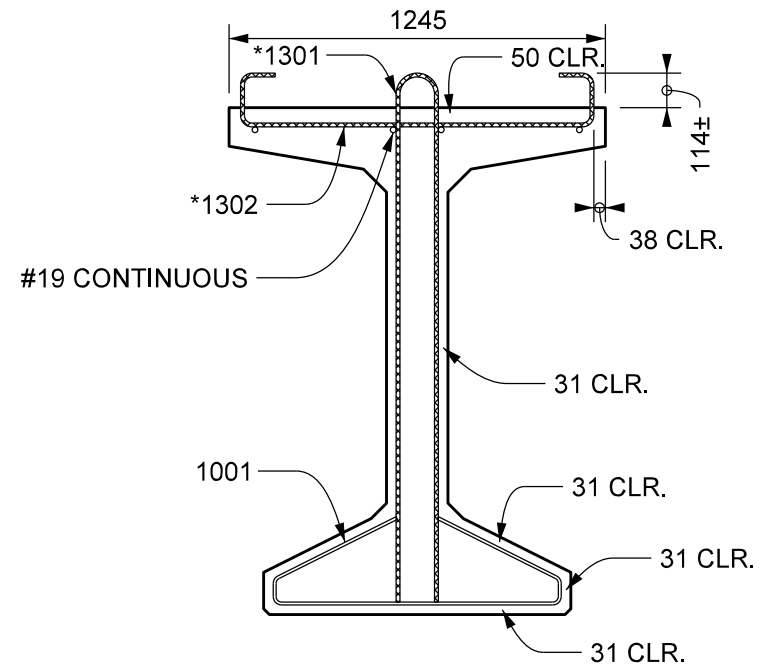


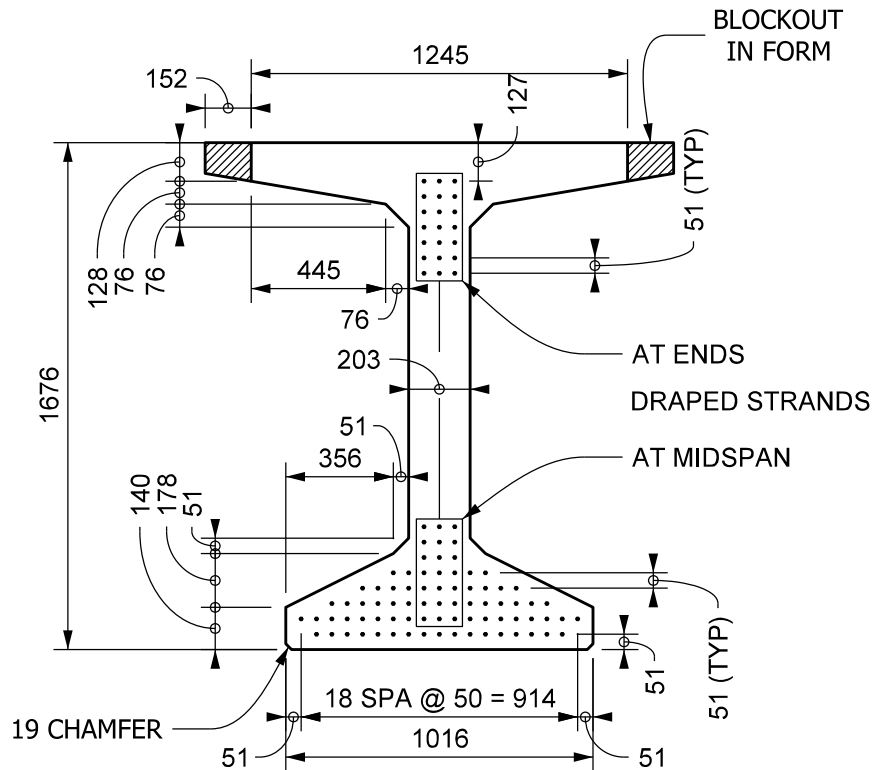

NOTES:

1. *DENOTES EPOXY-COATED BARS

2. LOCATE HOLDDOWNS 1524 EACH SIDE OF CENTER LINE OF BEAM

3. ALL DIMENSIONS ARE IN MILLIMETERS.

**BULB-TEE BEAM TYPE BT 1676 x 1245
SECTIONS SHOWING PRESTRESSING
AND MILD REINFORCING STEEL**

Figure 63-14L(1)