


 * DENOTES EPOXY-COATED BARS
 ALL DIMENSIONS ARE IN MILLIMETERS.

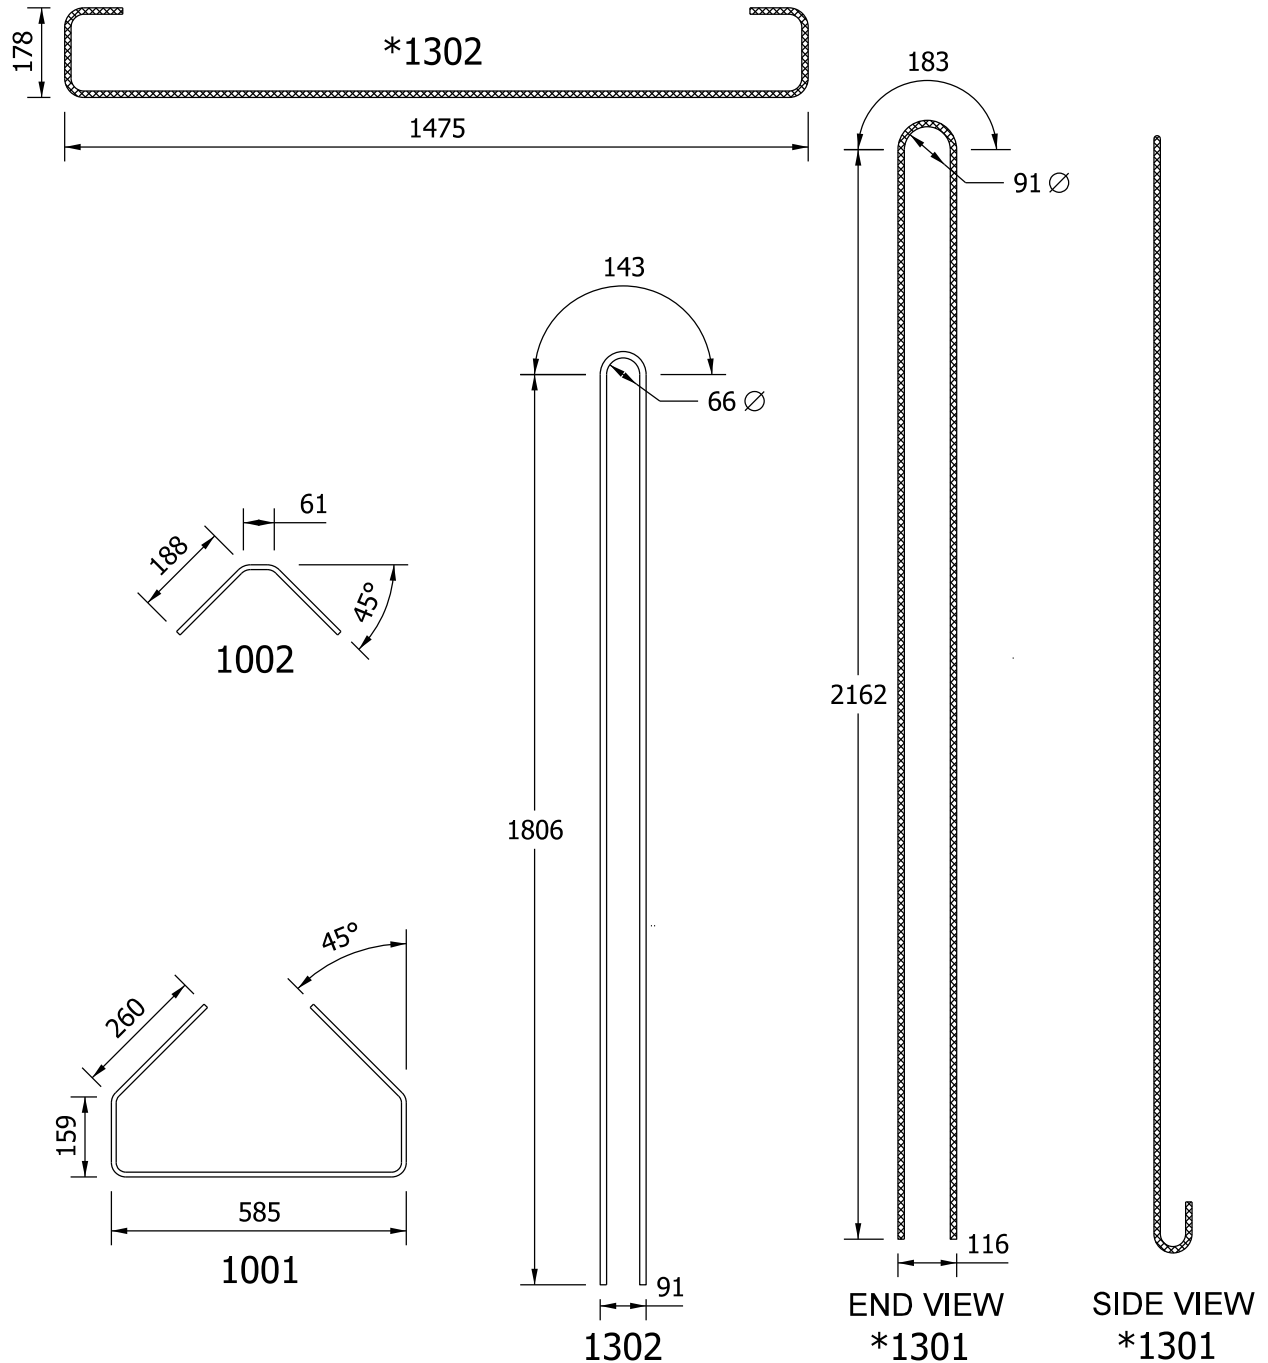

BULB - TEE BEAM TYPE BT 2134 x 1524 BAR BENDING DETAILS

Figure 63-14R(2)