


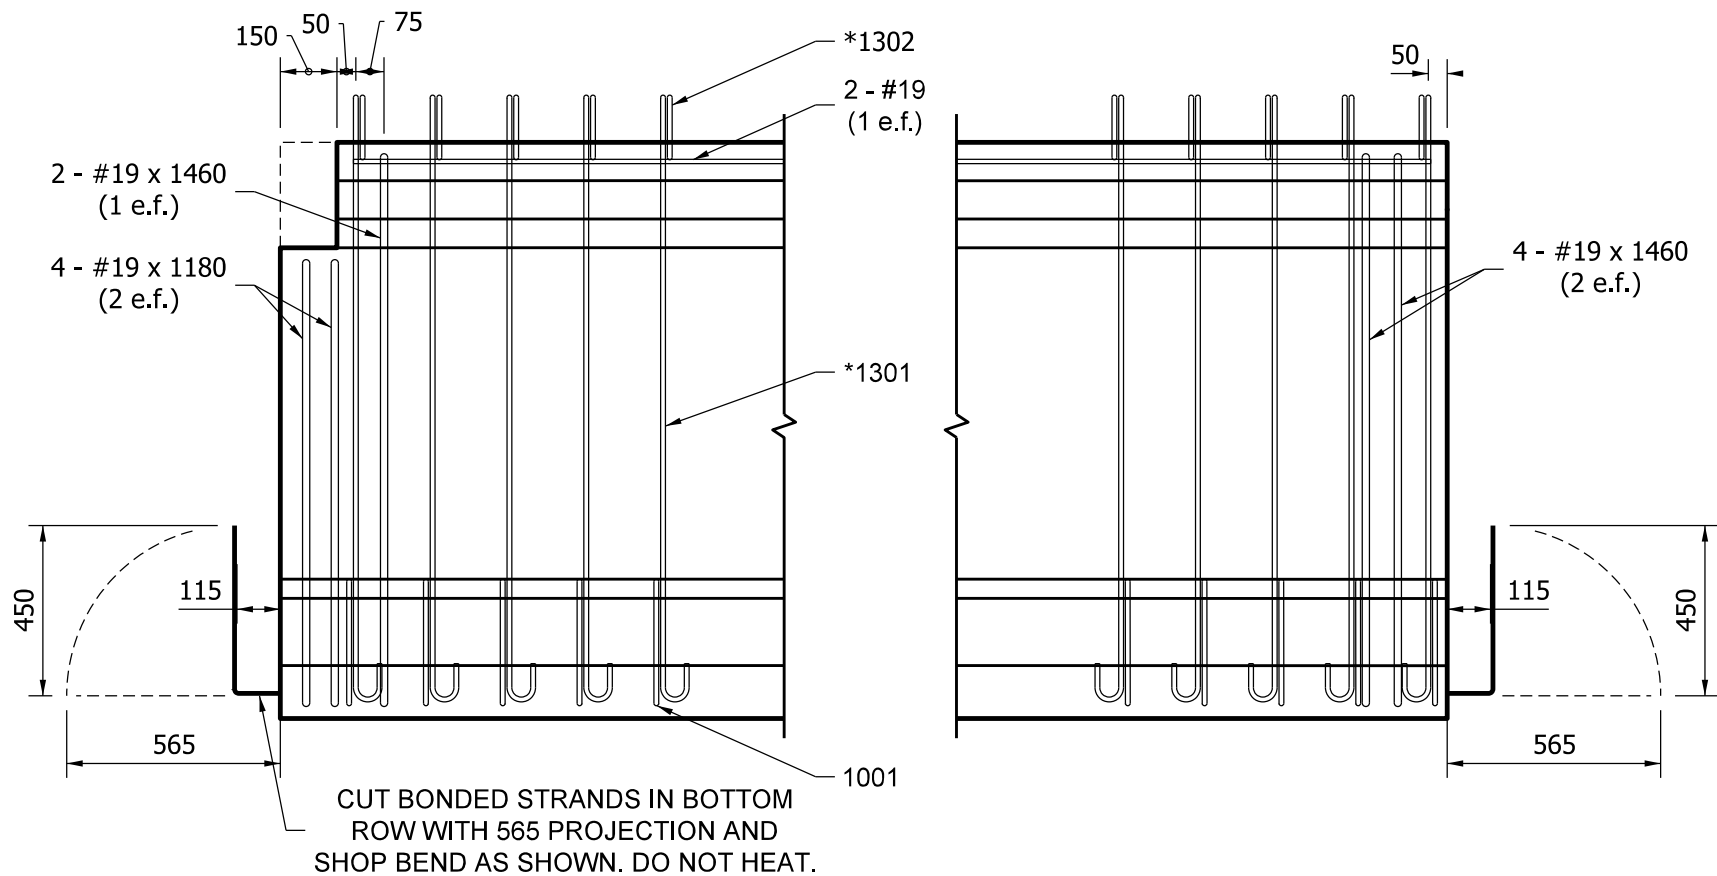

NOTES:

1. THE 1002 AND 1303 BARS REQUIRED IN SOME SECTIONS ARE NOT SHOWN.
2. * DENOTES EPOXY-COATED BARS
3. ALL DIMENSIONS ARE IN MILLIMETERS.

**BULB - TEE BEAM (1524 DEPTH)
ELEVATIONS SHOWING END REINFORCEMENT**

Figure 63-14Y(5)