


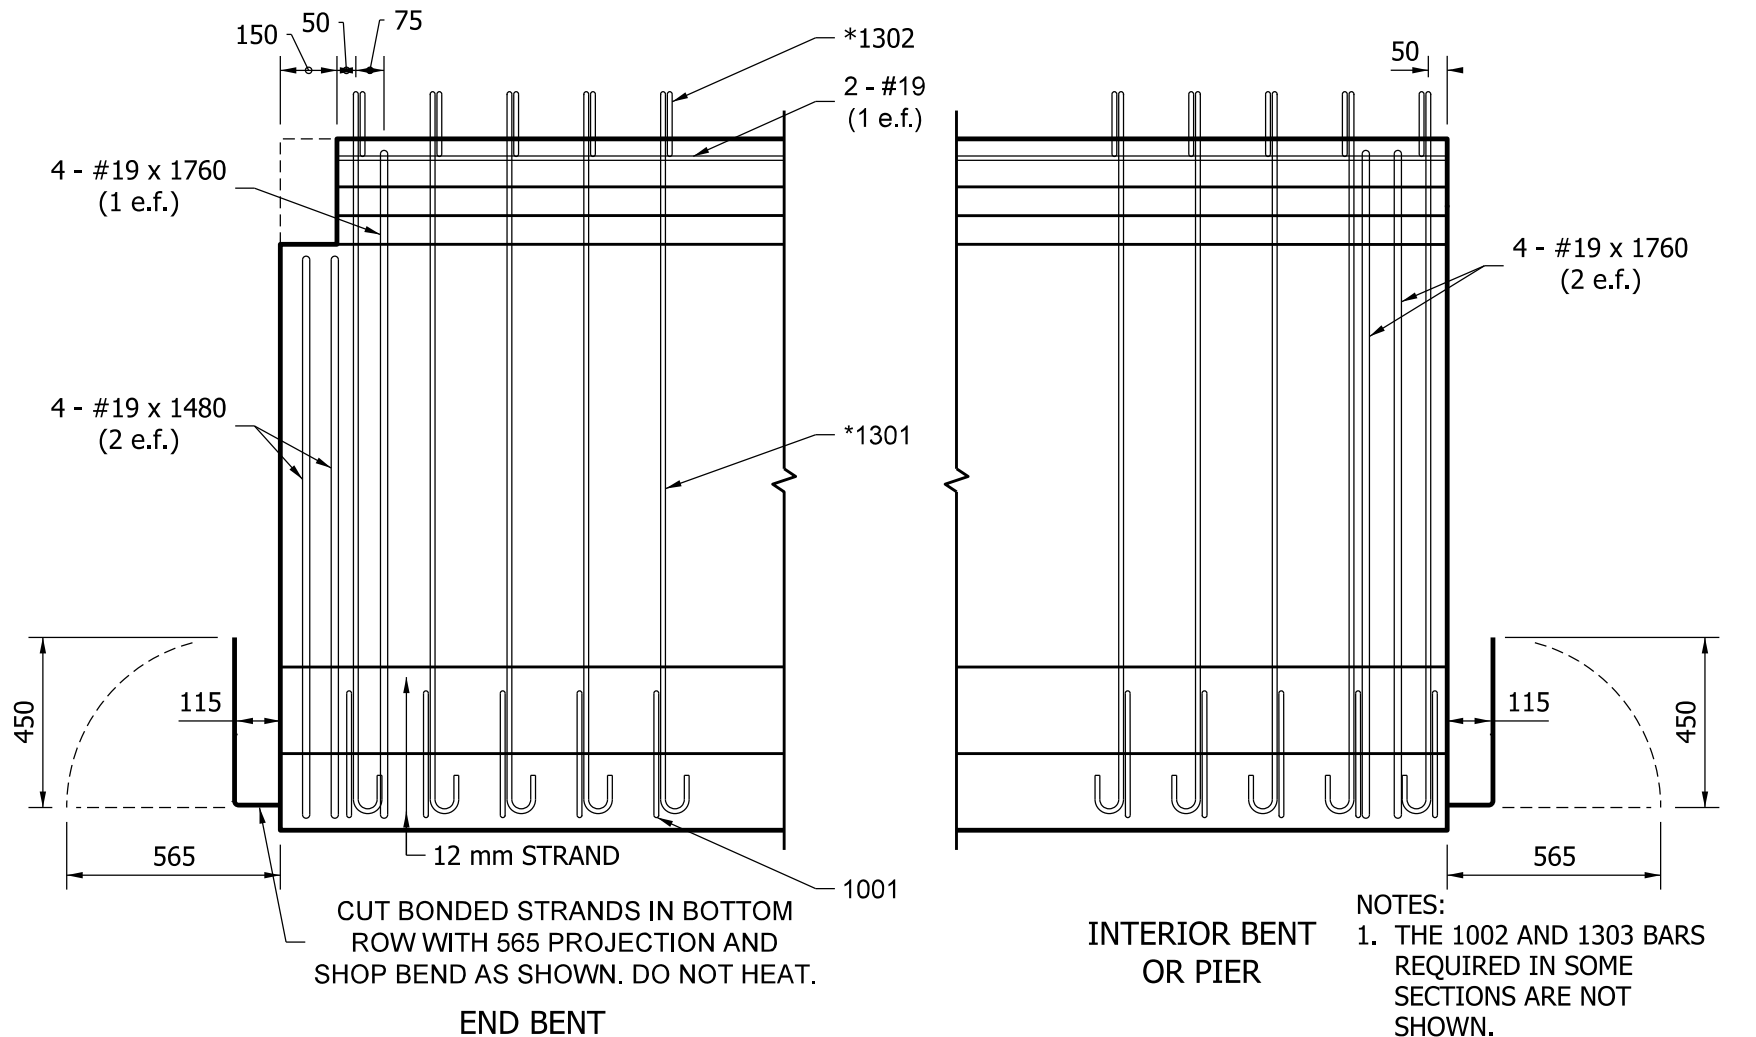

BULB - TEE BEAM (1829 DEPTH) ELEVATIONS SHOWING END REINFORCEMENT

Figure 63-14Y(7)