


BEAM PROPERTIES

$A_B = 567,700 \text{ mm}^2$
 $I_B = 142,136 \times 10^6 \text{ mm}^4$
 $S_{TB} = 264,575 \times 10^3 \text{ mm}^3$
 $S_{BB} = 268,293 \times 10^3 \text{ mm}^3$
 $Y_{TB} = 537.2 \text{ mm}$
 $Y_{BB} = 529.8 \text{ mm}$
 $Wt. = 13.37 \text{ kN/m}$

NOTES:

1.  *DENOTES EPOXY-COATED BAR
2. ALL DIMENSIONS ARE IN MILLIMETERS.

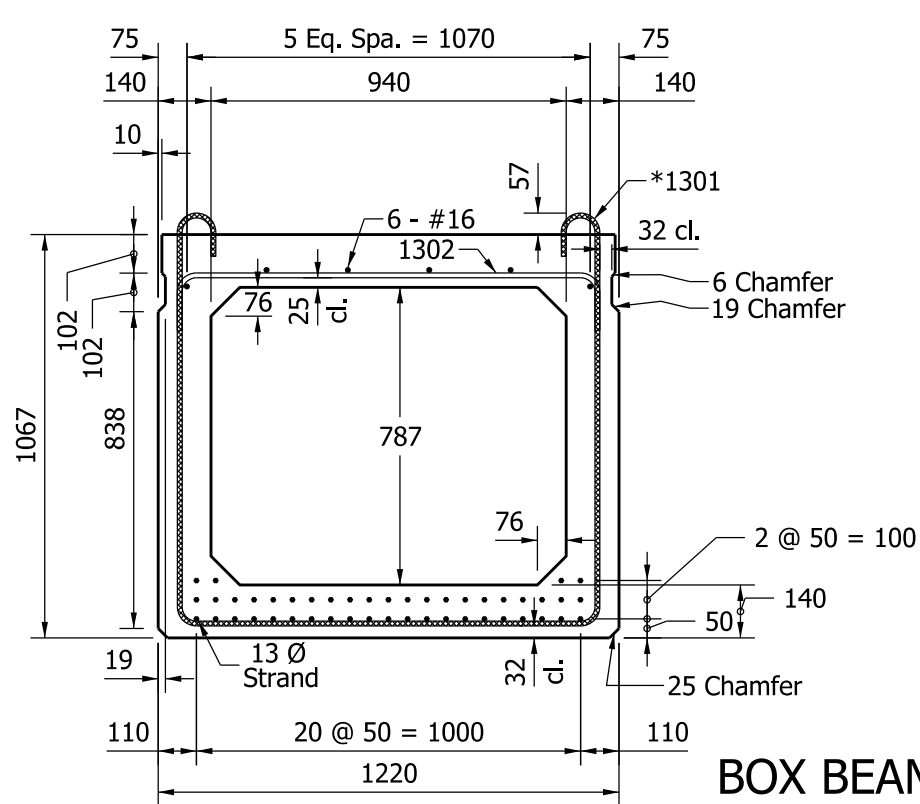

BOX BEAM
 TYPE CB 1067 x 1220

Figure 63-15L