
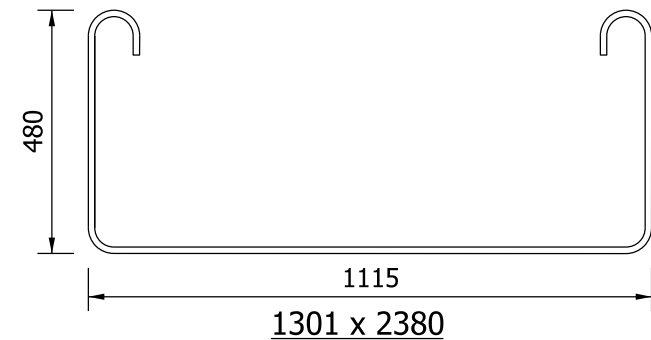
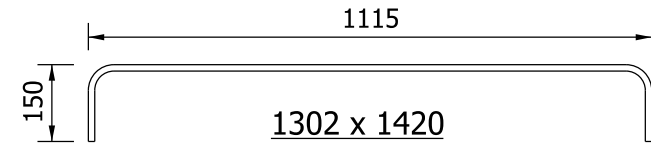


BEAM PROPERTIES

$A_B = 392,700 \text{ mm}^2$
 $I_B = 13,625 \times 10^6 \text{ mm}^4$
 $S_{TB} = 52,406 \times 10^3 \text{ mm}^3$
 $S_{BB} = 49,909 \times 10^3 \text{ mm}^3$
 $Y_{TB} = 260.0 \text{ mm}$
 $Y_{BB} = 273.0 \text{ mm}$
 $Wt. = 9.27 \text{ kN/m}$

NOTE:

1. ALL DIMENSIONS ARE IN MILLIMETERS.

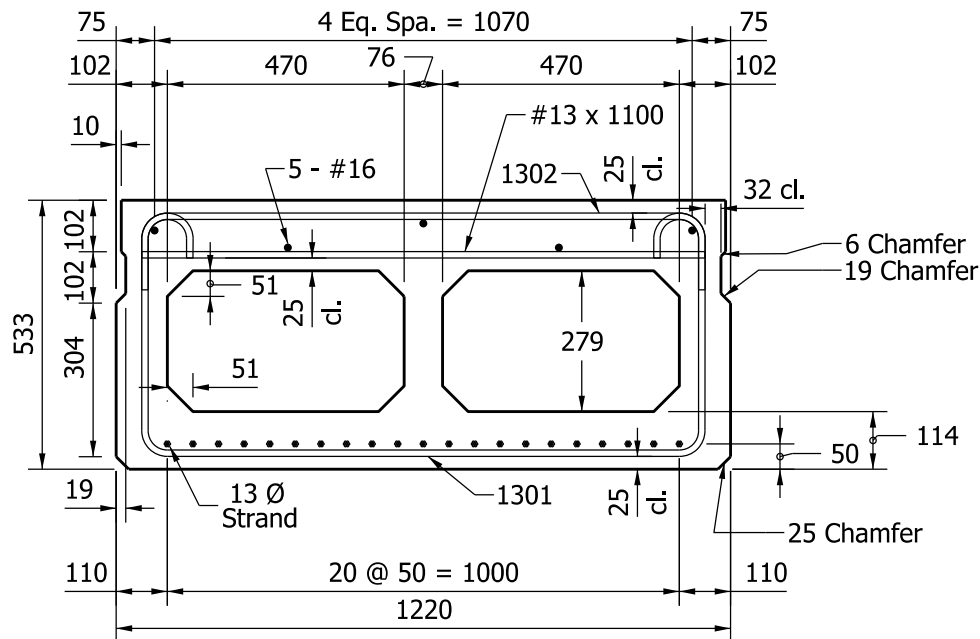

BOX BEAM
TYPE WS 533 x 1220

Figure 63-15 O