


BEAM PROPERTIES

$A_B = 547,400 \text{ mm}^2$
 $I_B = 84,770 \times 10^6 \text{ mm}^4$
 $S_{TB} = 157,794 \times 10^3 \text{ mm}^3$
 $S_{BB} = 160,011 \times 10^3 \text{ mm}^3$
 $Y_{TB} = 537.2 \text{ mm}$
 $Y_{BB} = 529.8 \text{ mm}$
 $Wt. = 12.92 \text{ kN/m}$

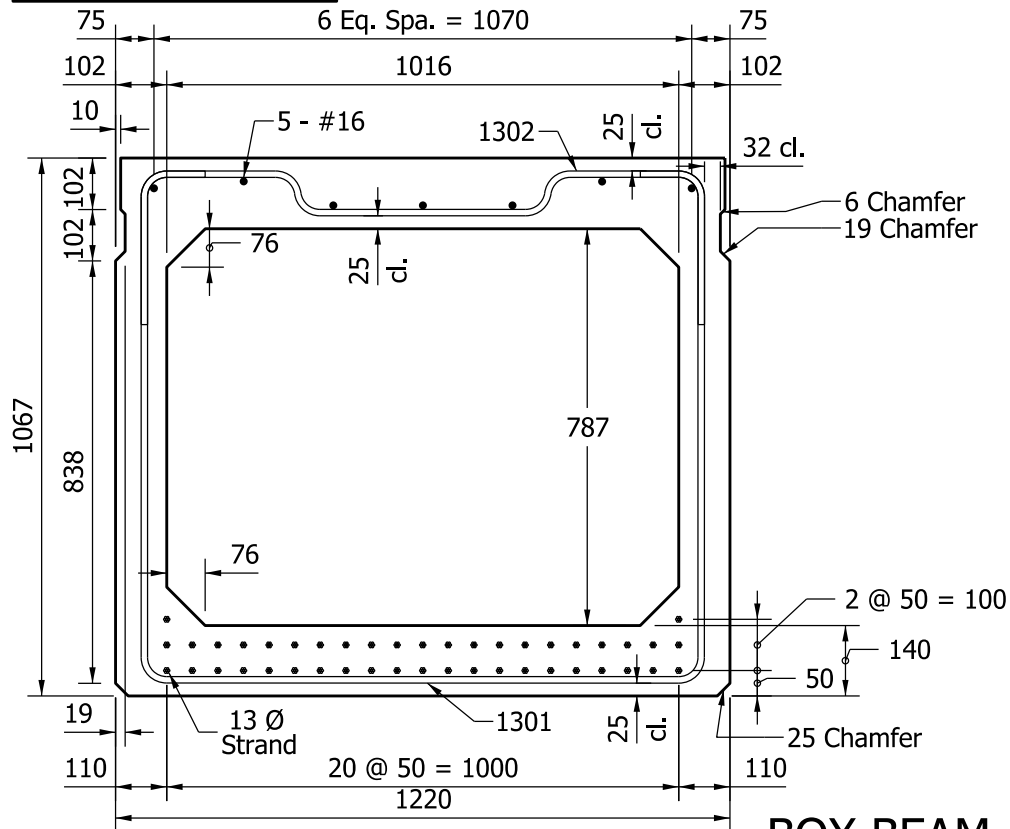

BOX BEAM
TYPE WS 1067 x 1220

NOTE:

1. ALL DIMENSIONS ARE IN MILLIMETERS.

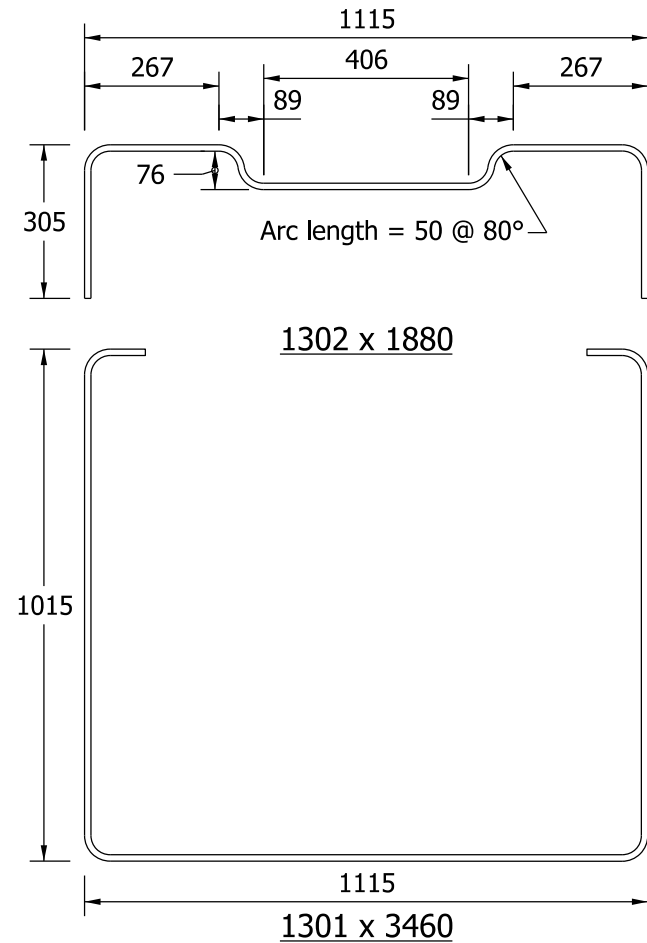


Figure 63-15R