


\*THIS IS A MINIMUM  
DIMENSION.

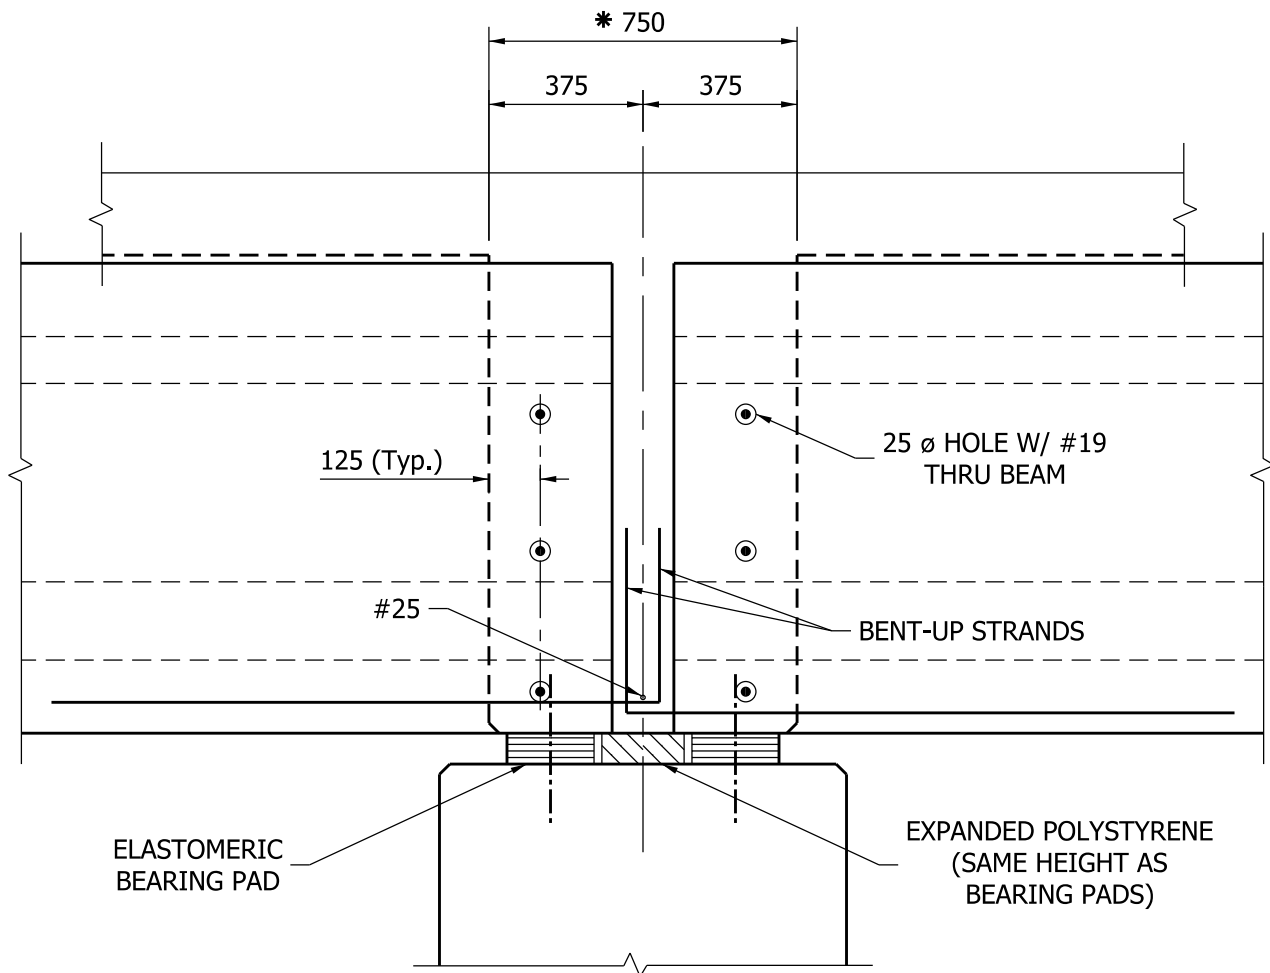

## I-BEAM PIER DIAPHRAGM SECTION AT BEAMS

Figure 63-16B