


* THIS IS A MINIMUM DIMENSION.

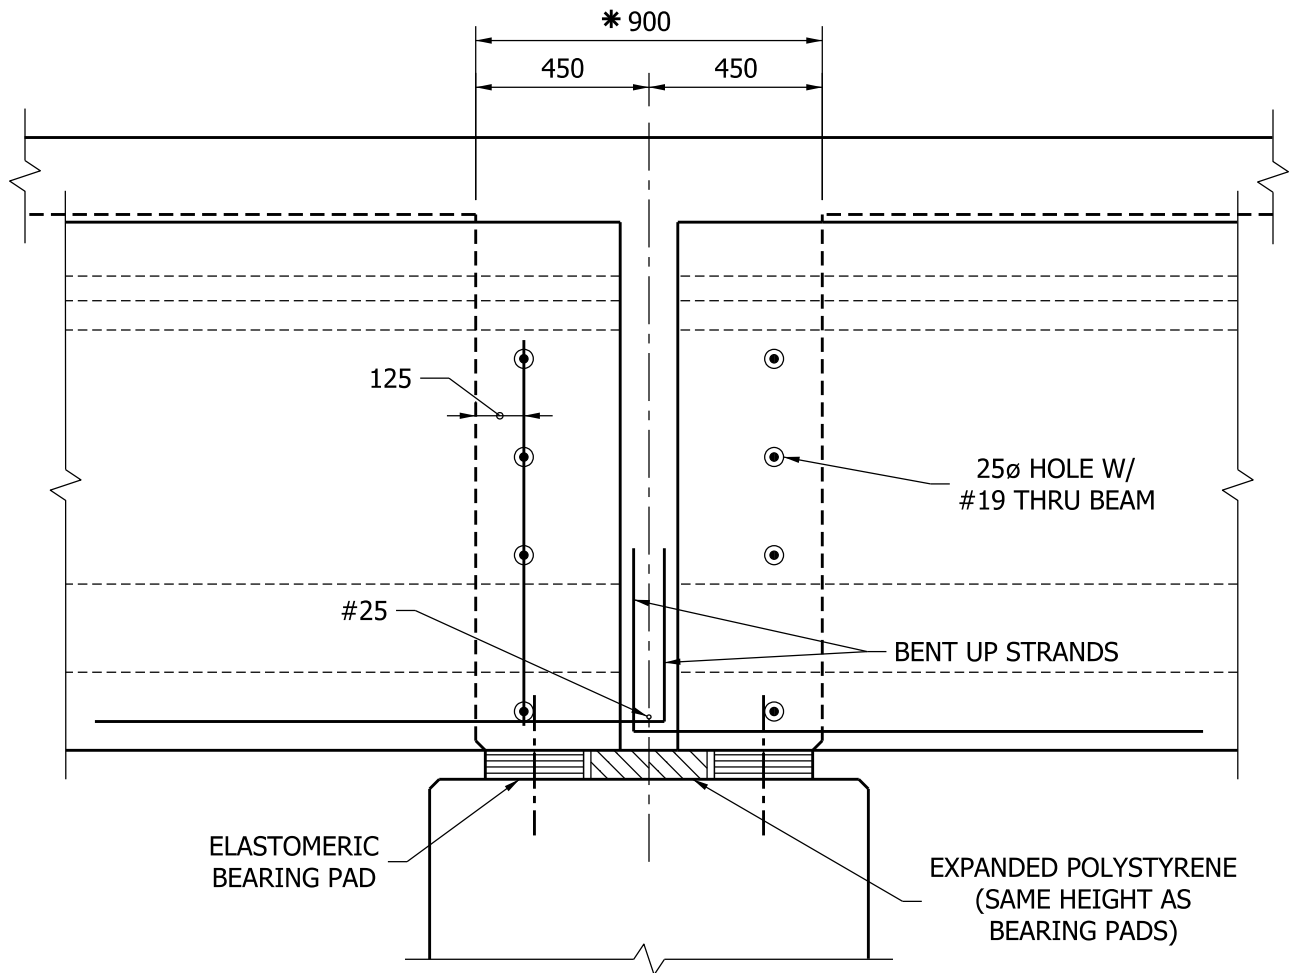

BULB-TEE PIER DIAPHRAGM SECTION AT BEAMS

Figure 63-16 I