


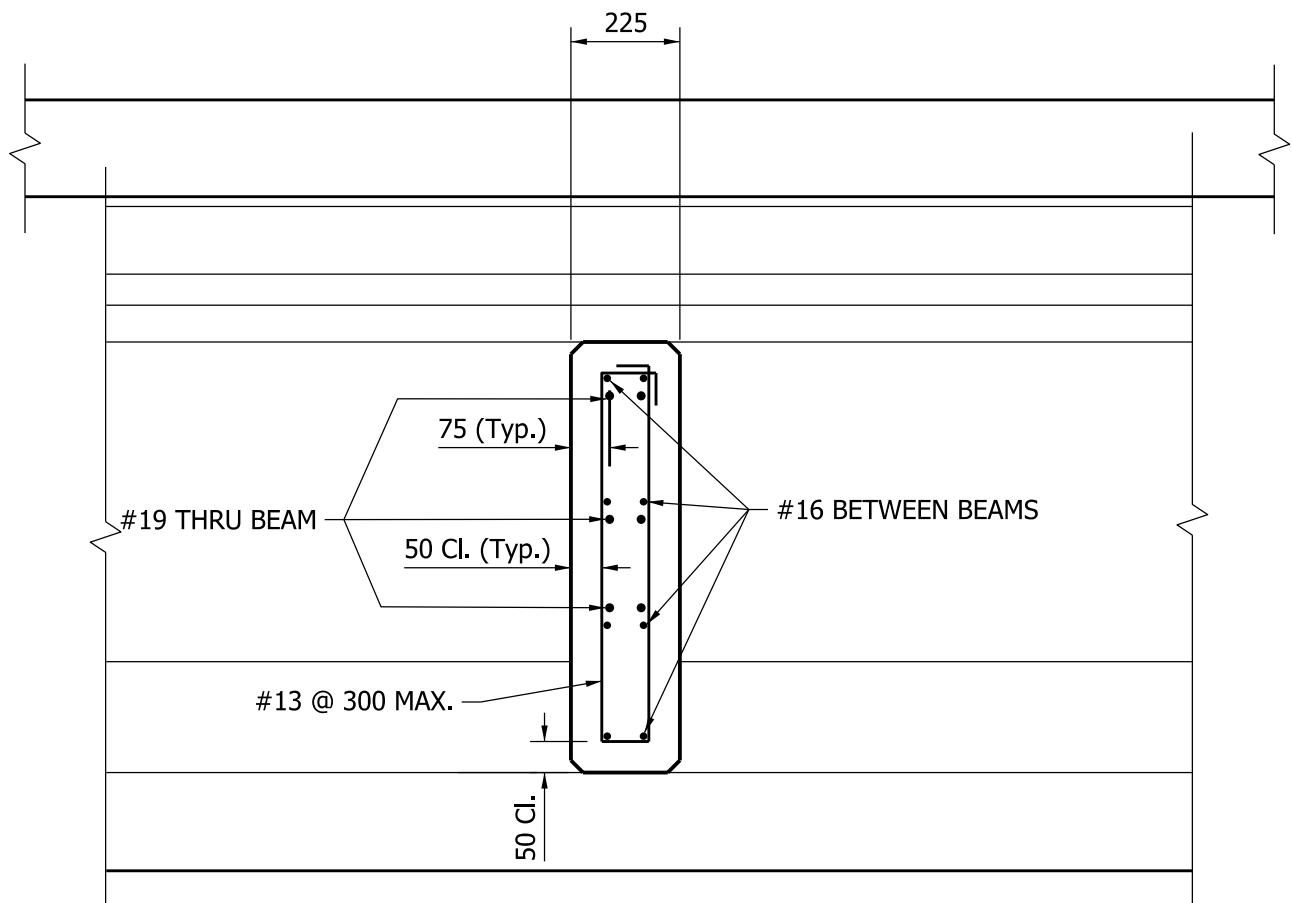

BULB-TEE INTERMEDIATE DIAPHRAGM

Figure 63-16J