


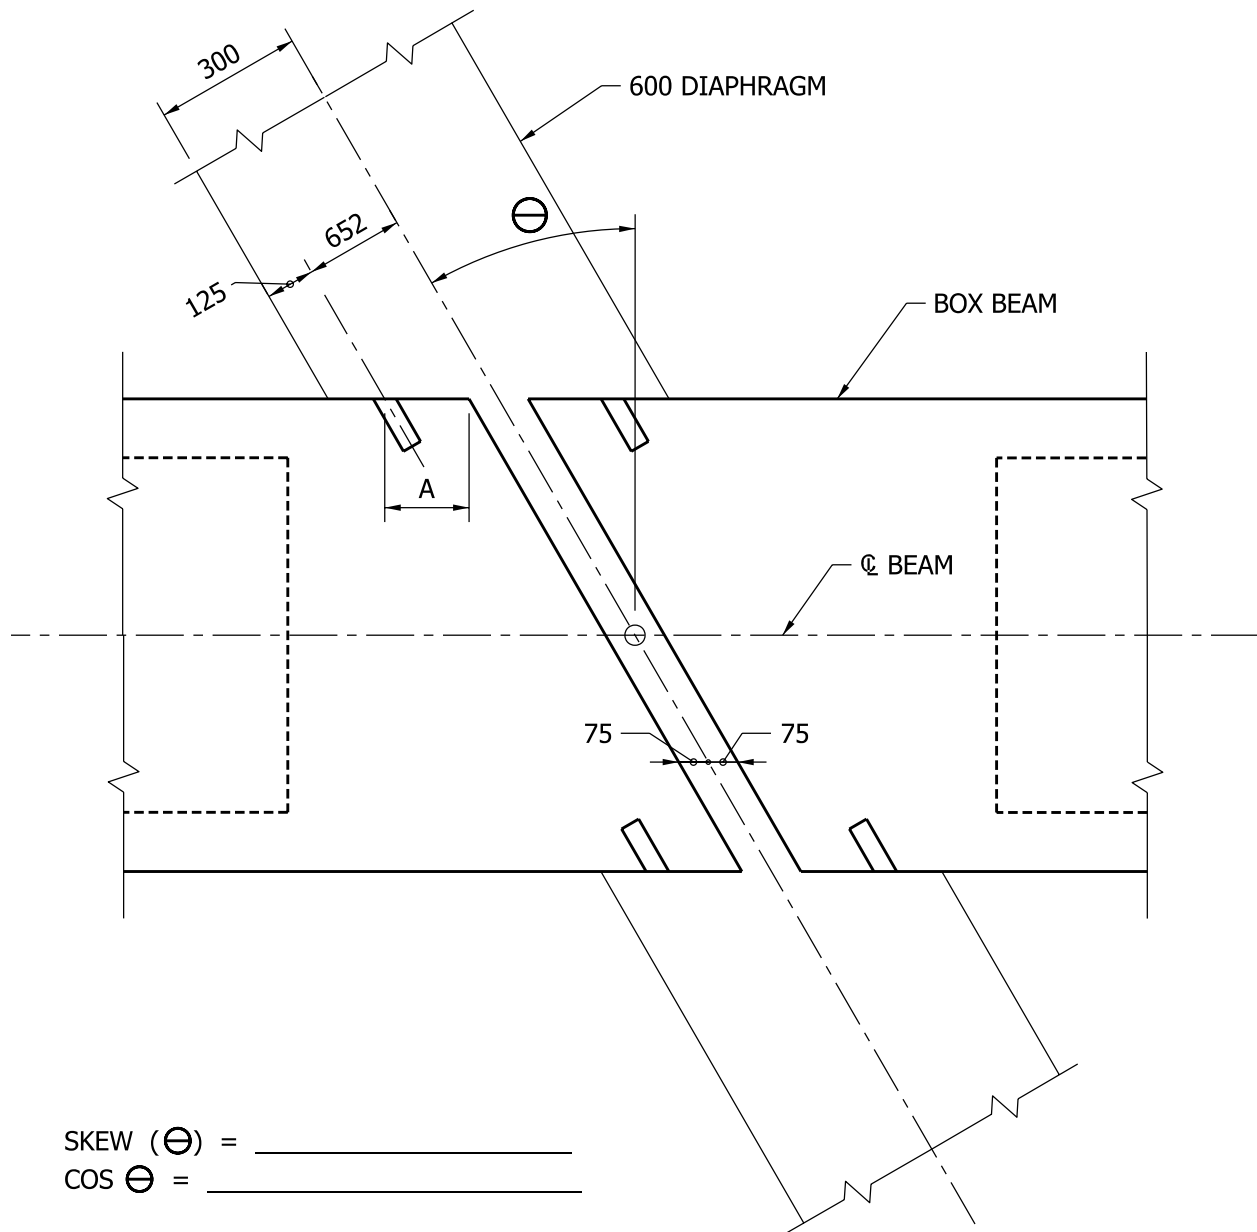

SKEW (Θ) = _____

COS Θ = _____

A = $(175 / \cos \Theta) - 75$ = _____

BOX BEAM INSERTS AT PIER DIAPHRAGM

Figure 63-16V