




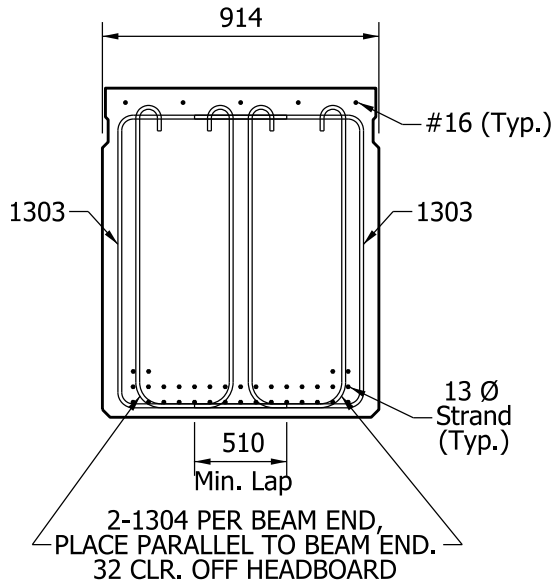


TYPICAL END REINFORCEMENT SECTION

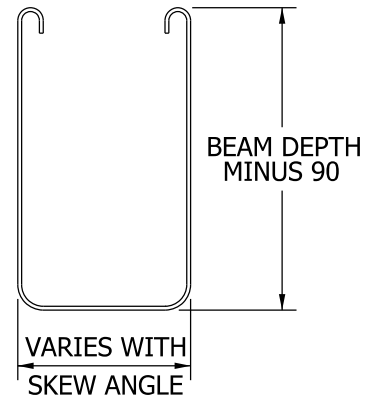

1304 BAR

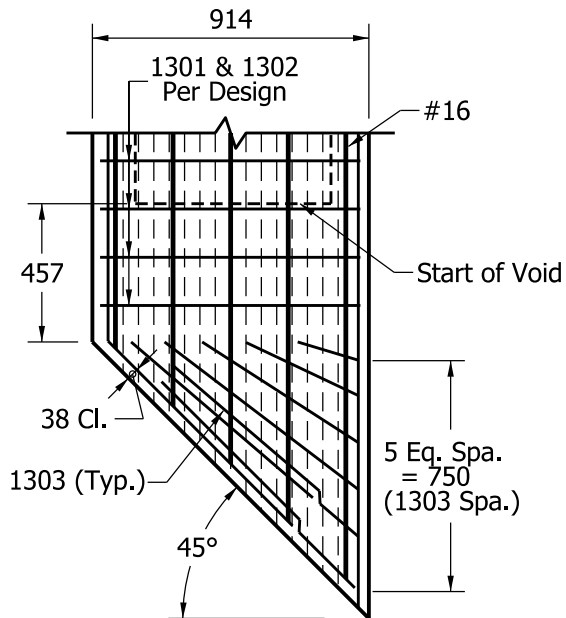

TYPICAL END REINFORCEMENT PLAN

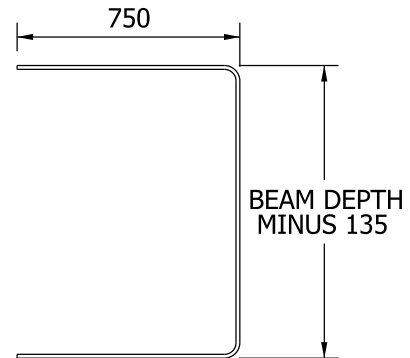

1303 BAR

MILD REINFORCEMENT FOR 914-mm WIDTH
SKEWED-BEAM END (45-deg Skew Shown)

Figure 63-16W