


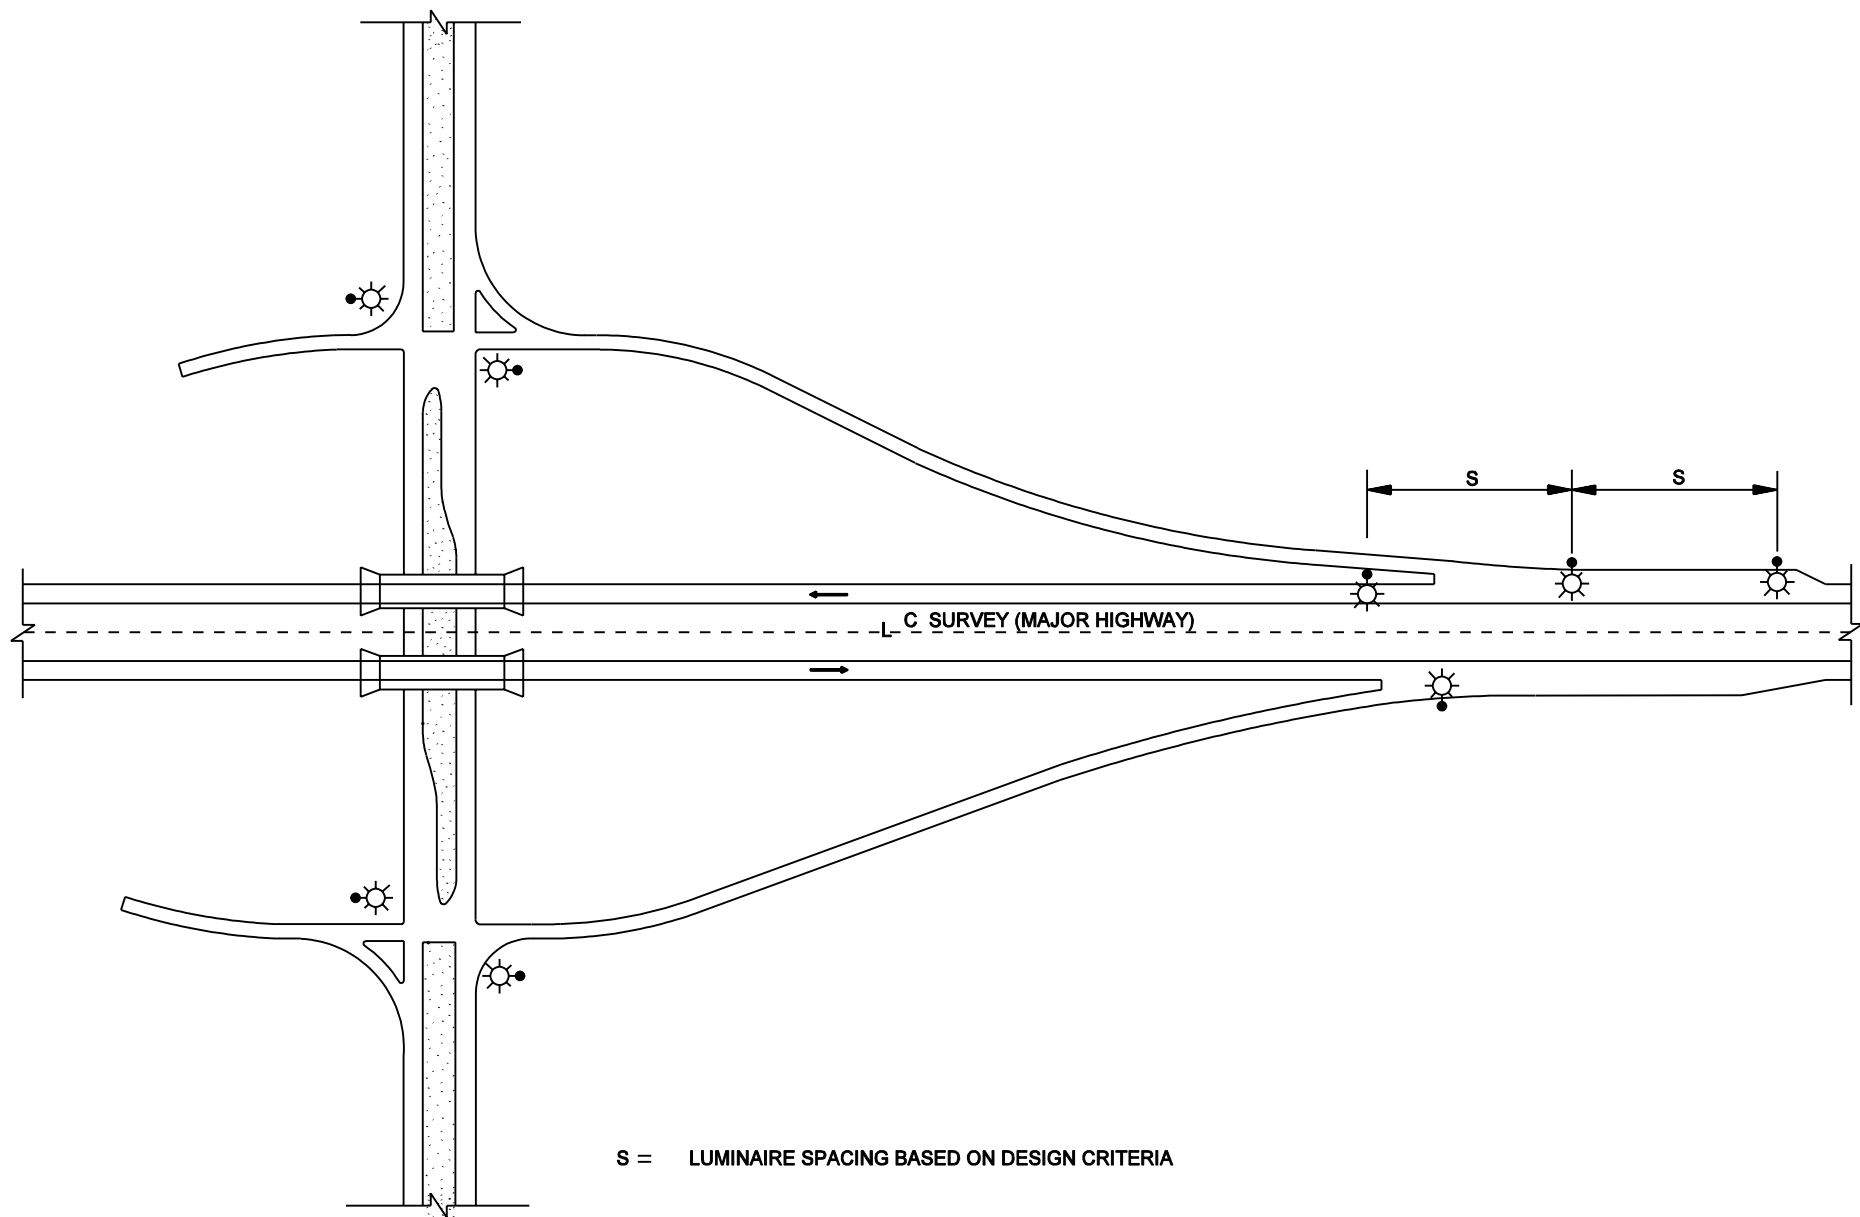

PARTIAL INTERCHANGE LIGHTING

Figure 78-6J