


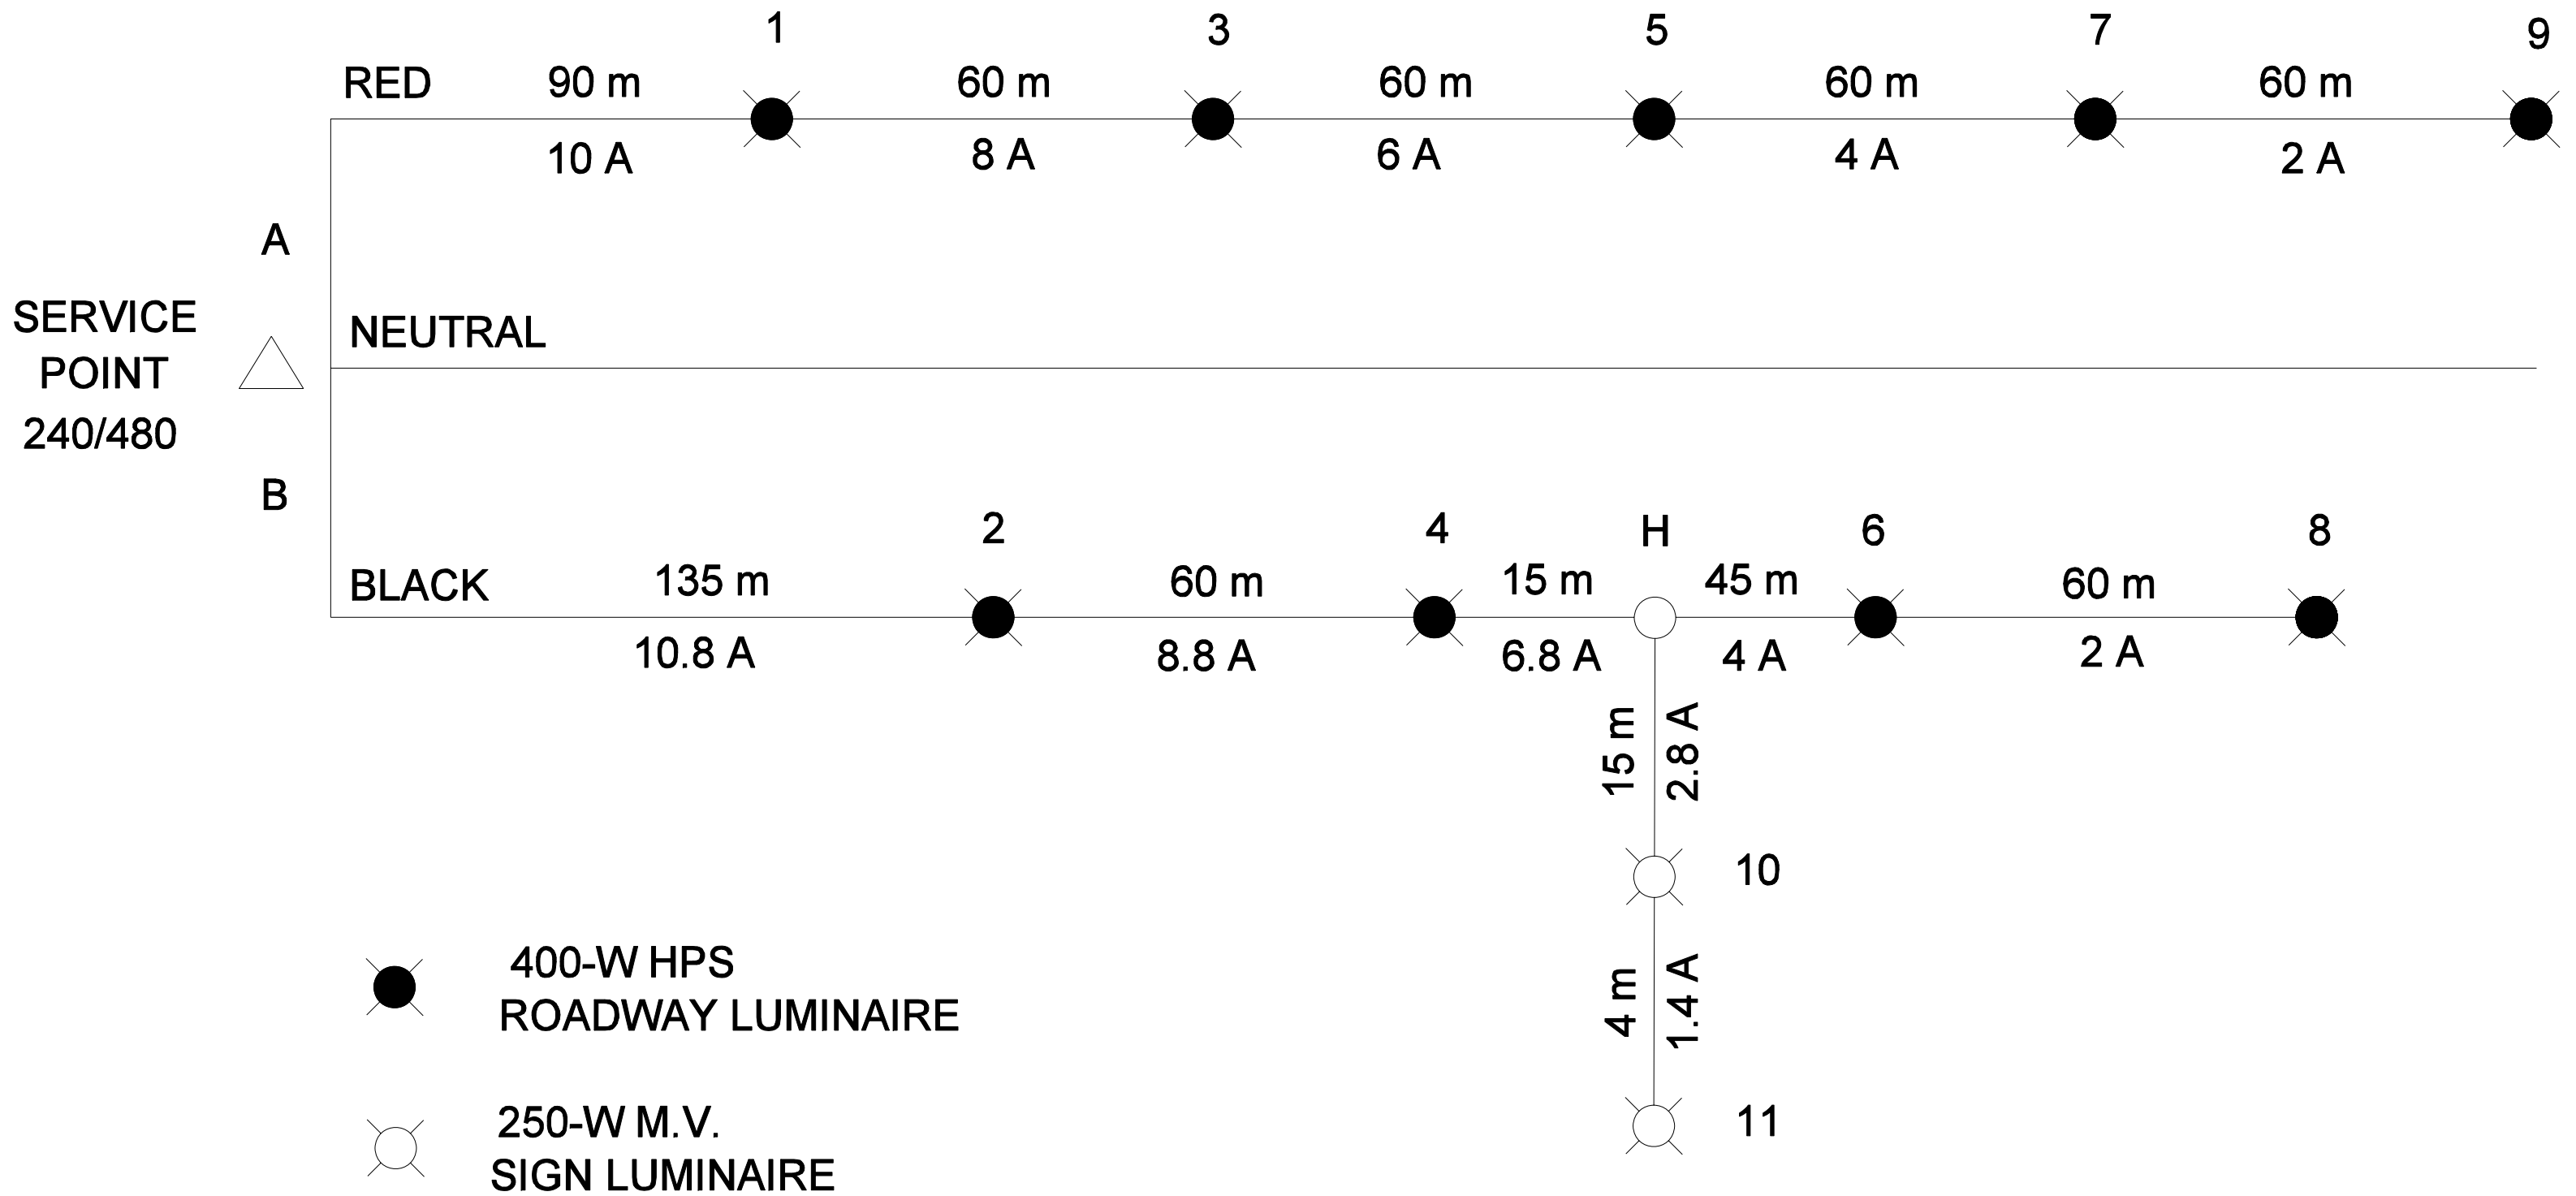

VOLTAGE DROP CALCULATIONS

(Example 78-6.1)

Figure 78-6P