


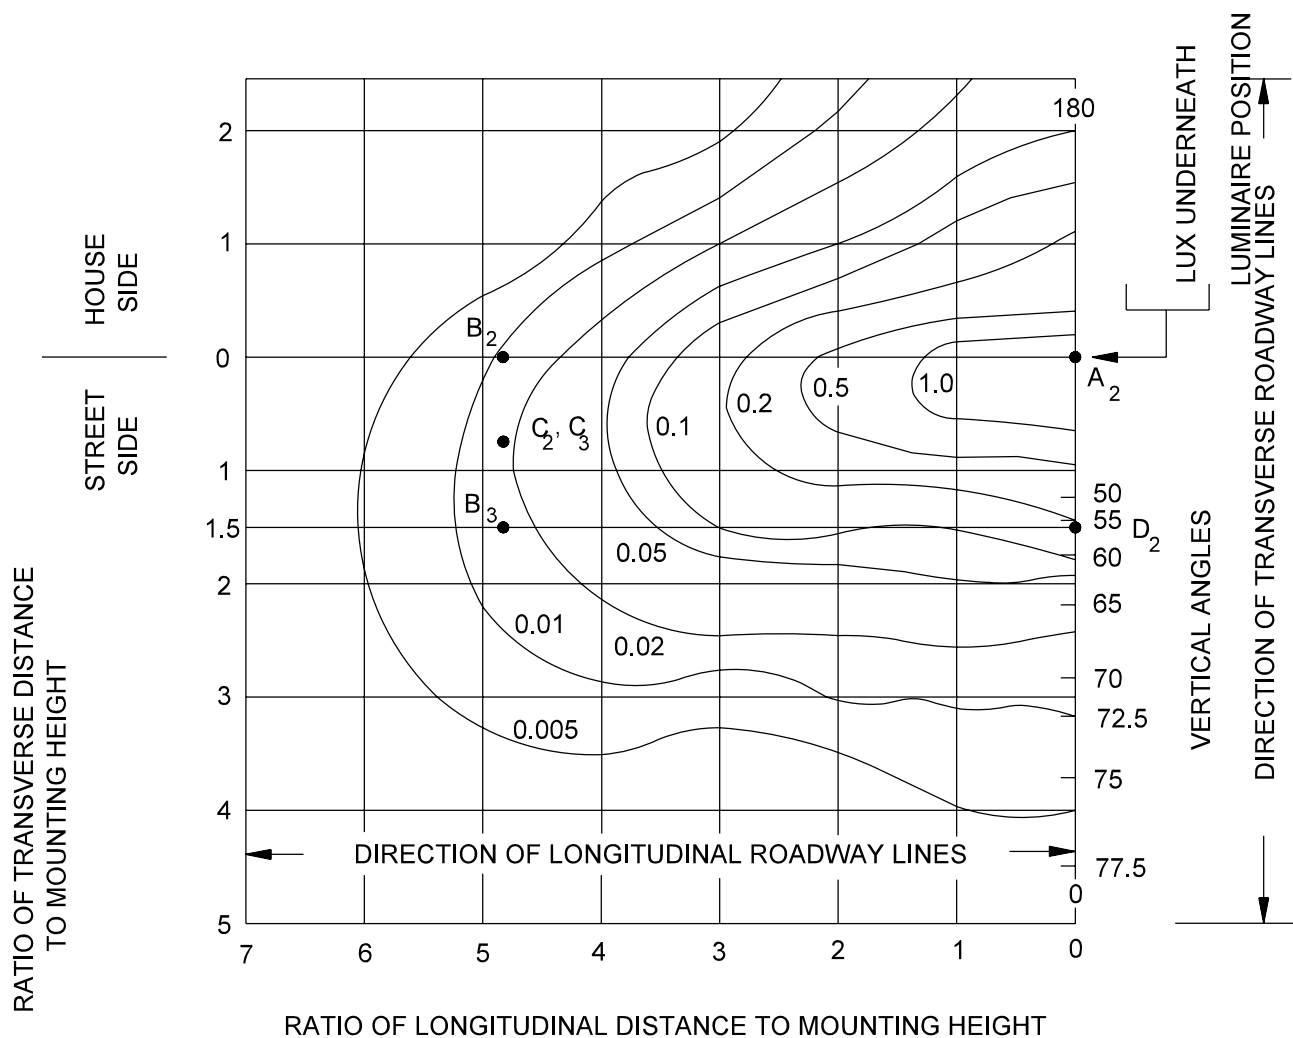

Note: Isolux diagram of horizontal lux on pavement surfaces for a luminaire providing a medium semi-cutoff, Type III light distribution (per 1000 initial lamp lumens). The isolux multiply the values of isolux shown by the factors below

Mounting Height (m):	8	9	10	11	12	13	14	15
Factor:	1.27	1.00	0.81	.087	0.58	0.38	0.41	0.38

SAMPLE ISOLUX DIAGRAM
(Example 78-8.1)

Figure 78-8C