

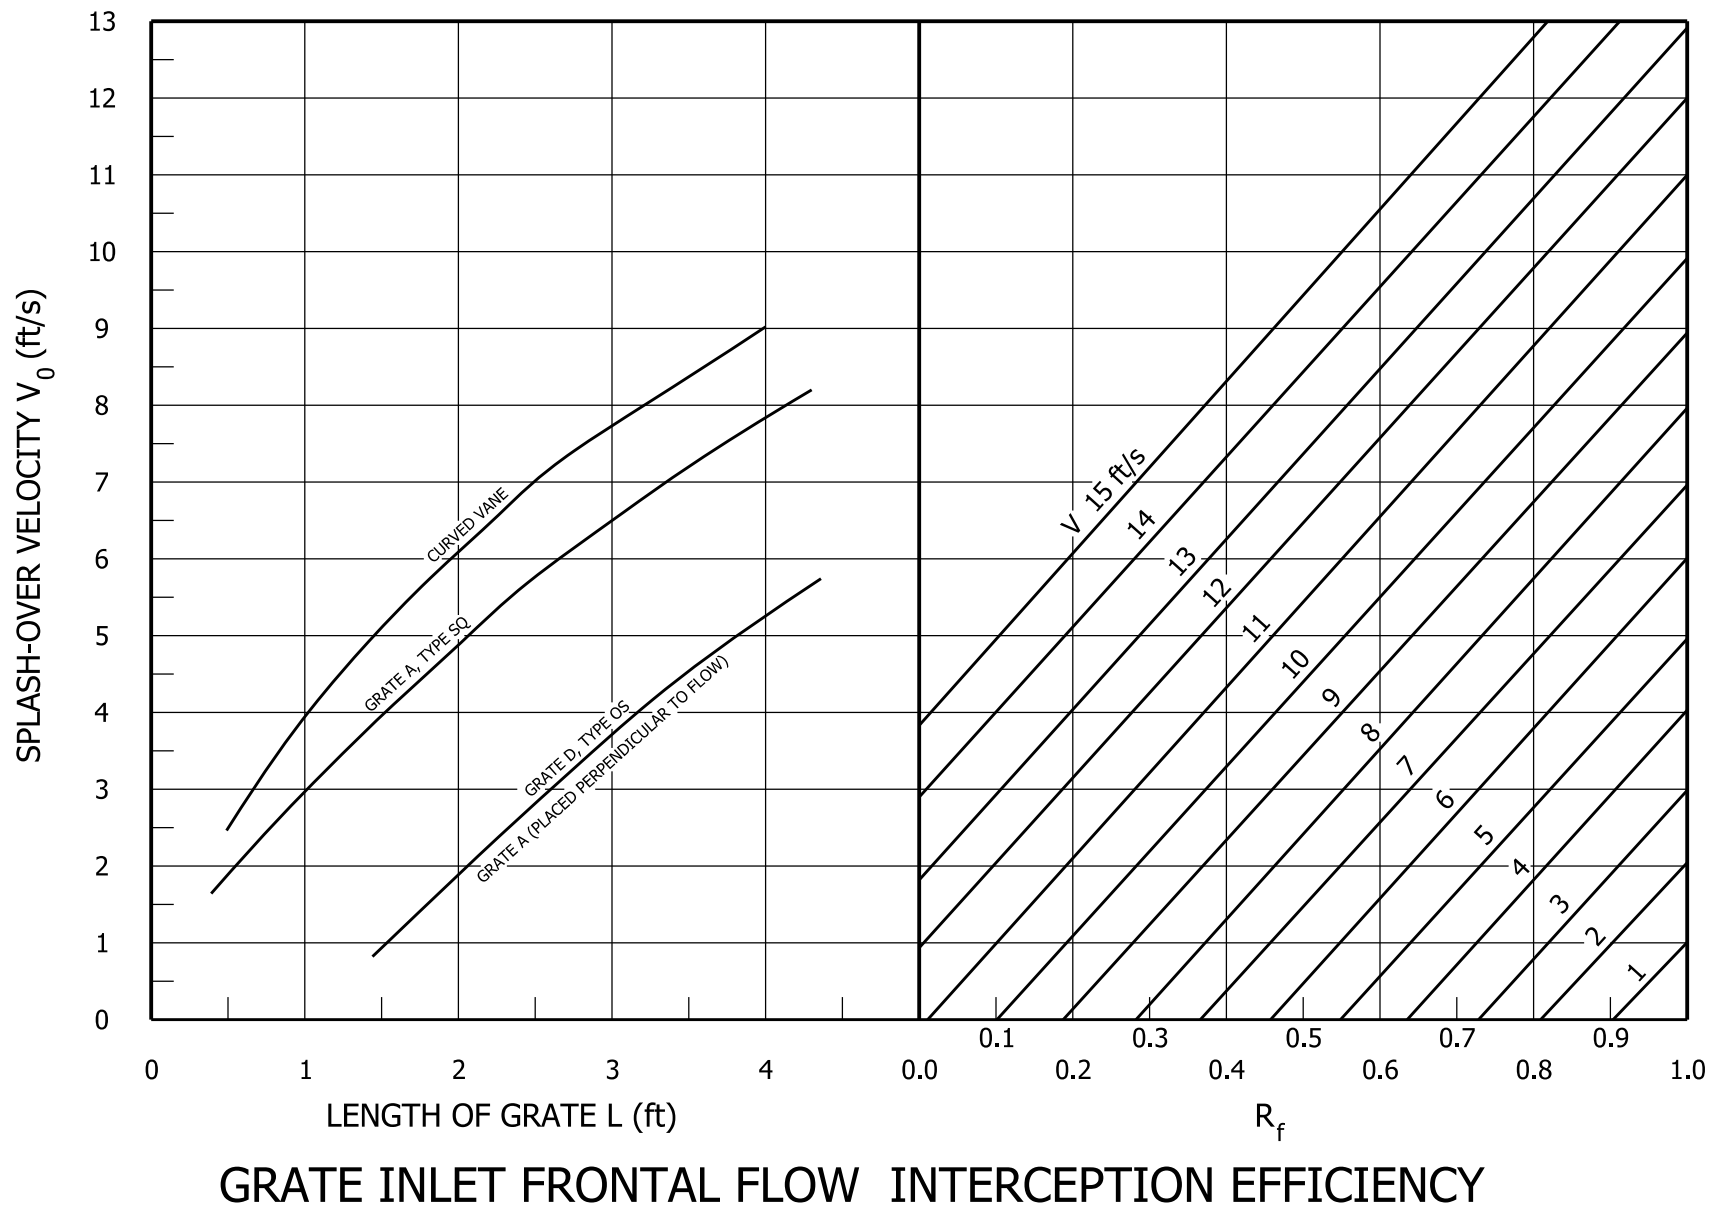


Figure 33-5C