




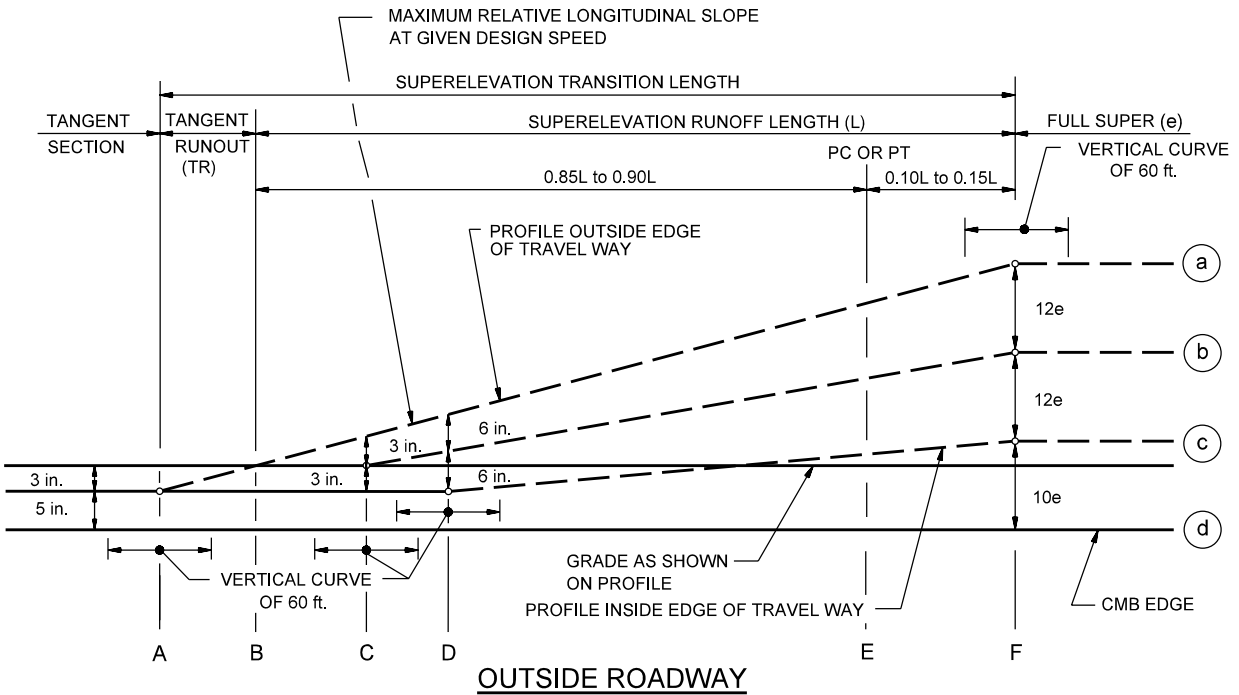


- NOTES: 1. AXES OF ROTATION ABOUT EDGES OF CMB
2. e = APPLICABLE SUPERELEVATION RATE

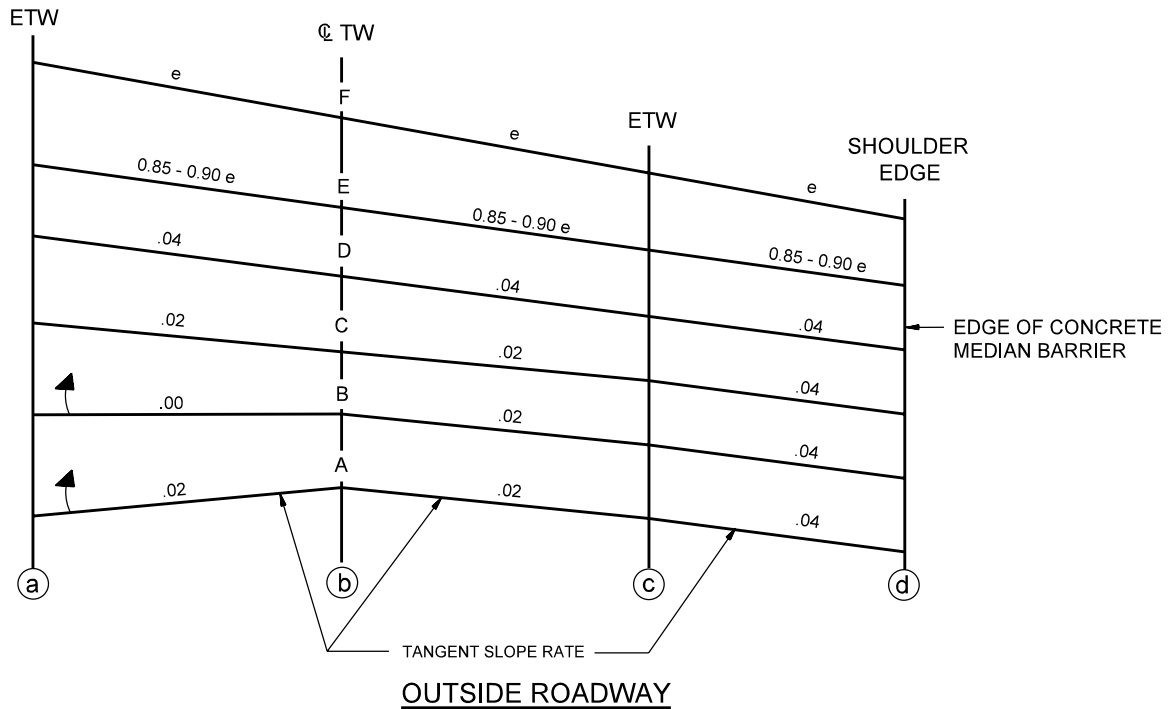

SUPERELEVATION DEVELOPMENT (With Concrete Median Barrier)

Figure 43-3K
(Page 1 of 2)

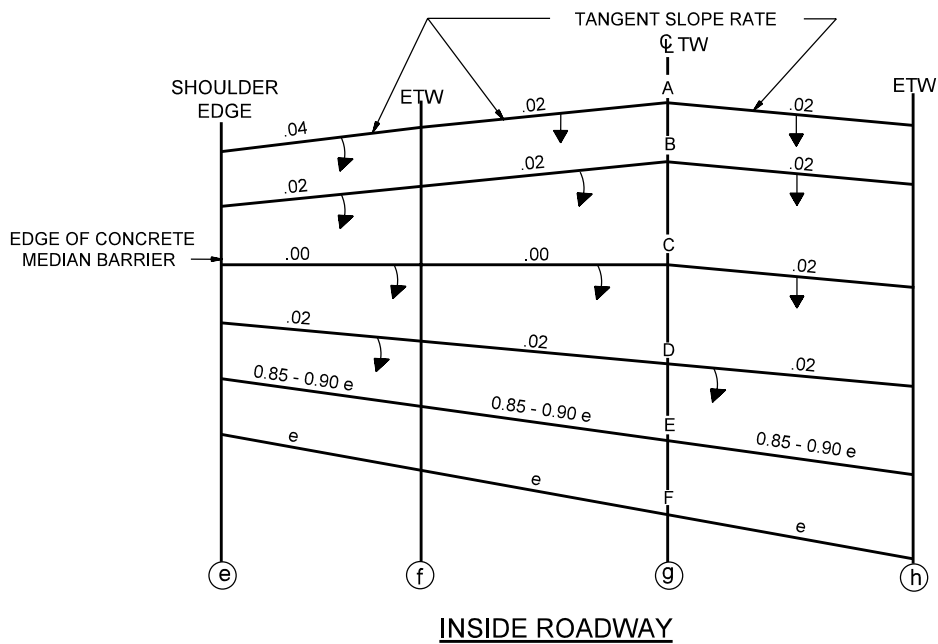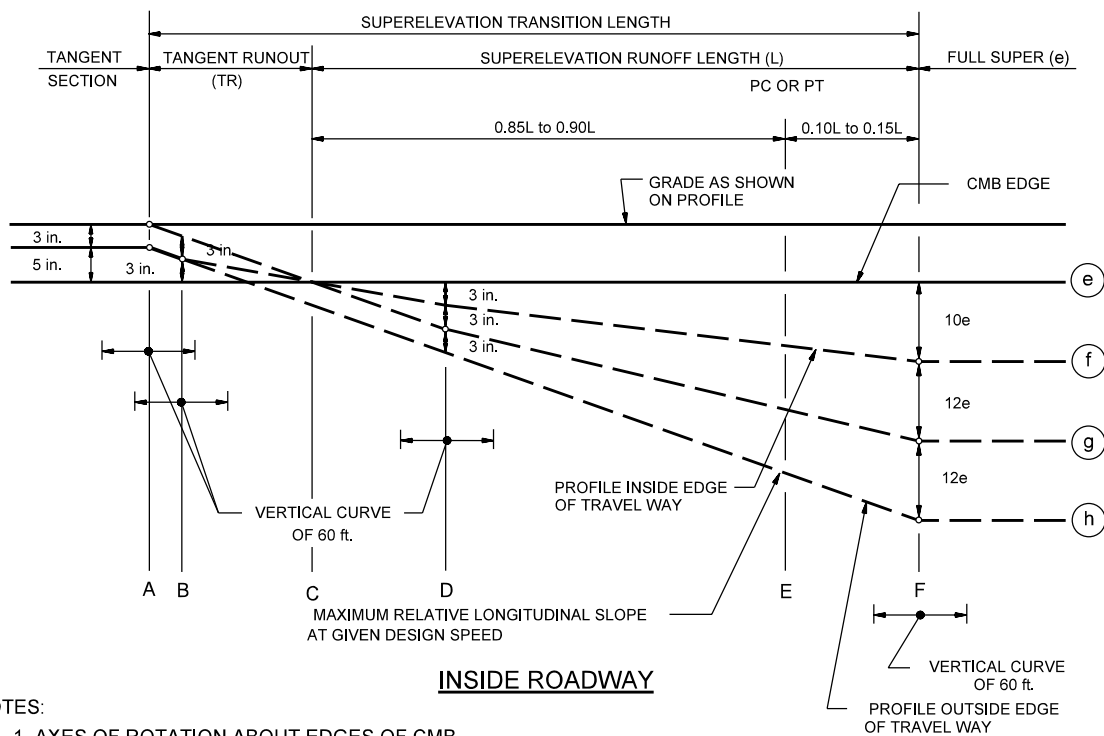

SUPERELEVATION DEVELOPMENT (with Concrete Median Barrier)

Figure 43-3K
(Page 2 of 2)