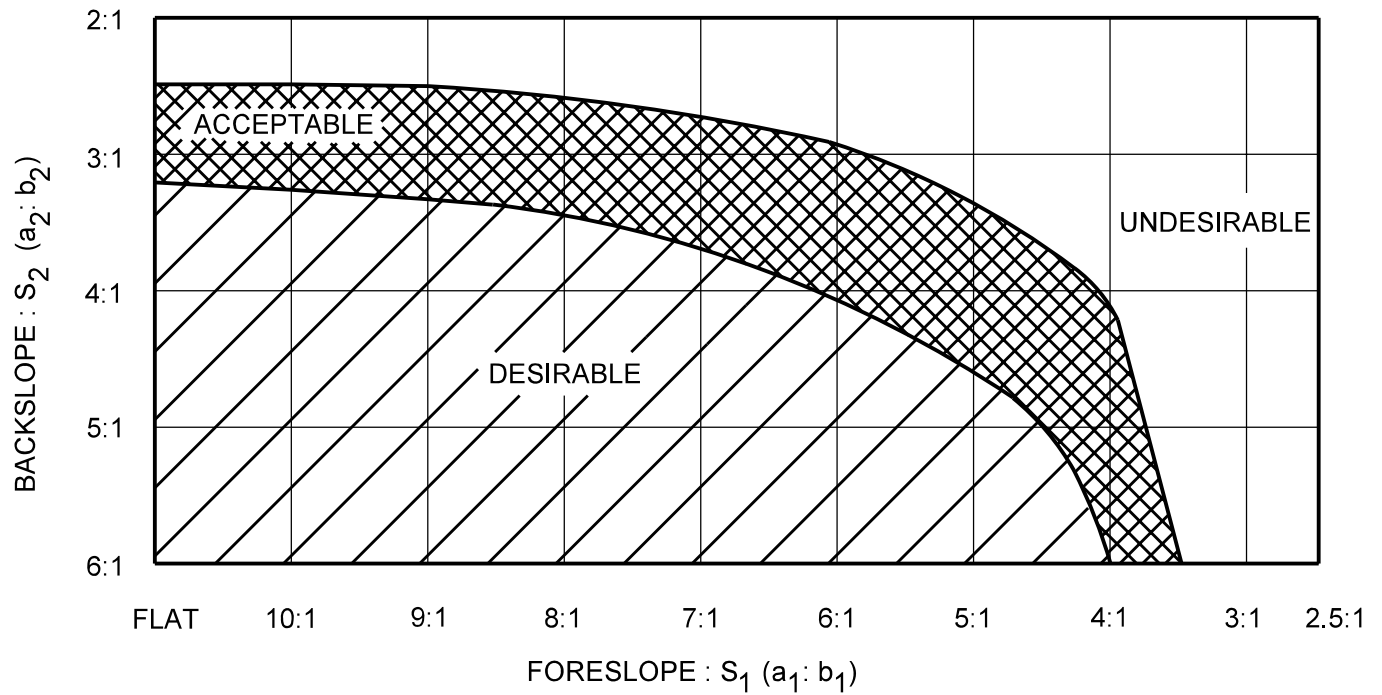


PREFERRED NARROW-WIDTH DITCH CROSS SECTION

V-Ditch with $W = 0$, Rounded Ditch with $W < 8$ ft, or Trapezoidal Ditch with $W < 4$ ft

Figure 49-3D