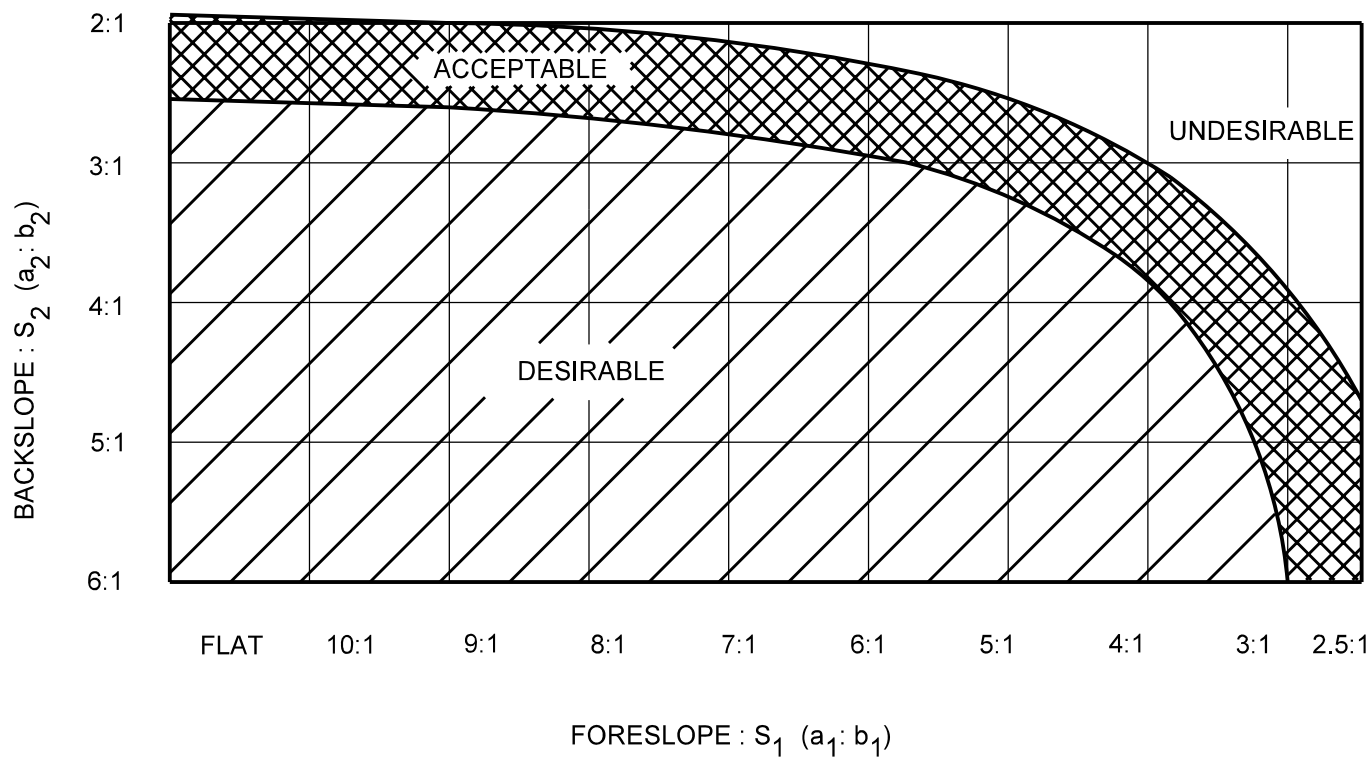


PREFERRED MEDIUM-WIDTH DITCH CROSS SECTION
 Rounded Ditch with $8 \text{ ft} \leq W \leq 12 \text{ ft}$ or Trapezoidal Ditch with $4 \text{ ft} \leq W \leq 8 \text{ ft}$

Figure 49-3E