


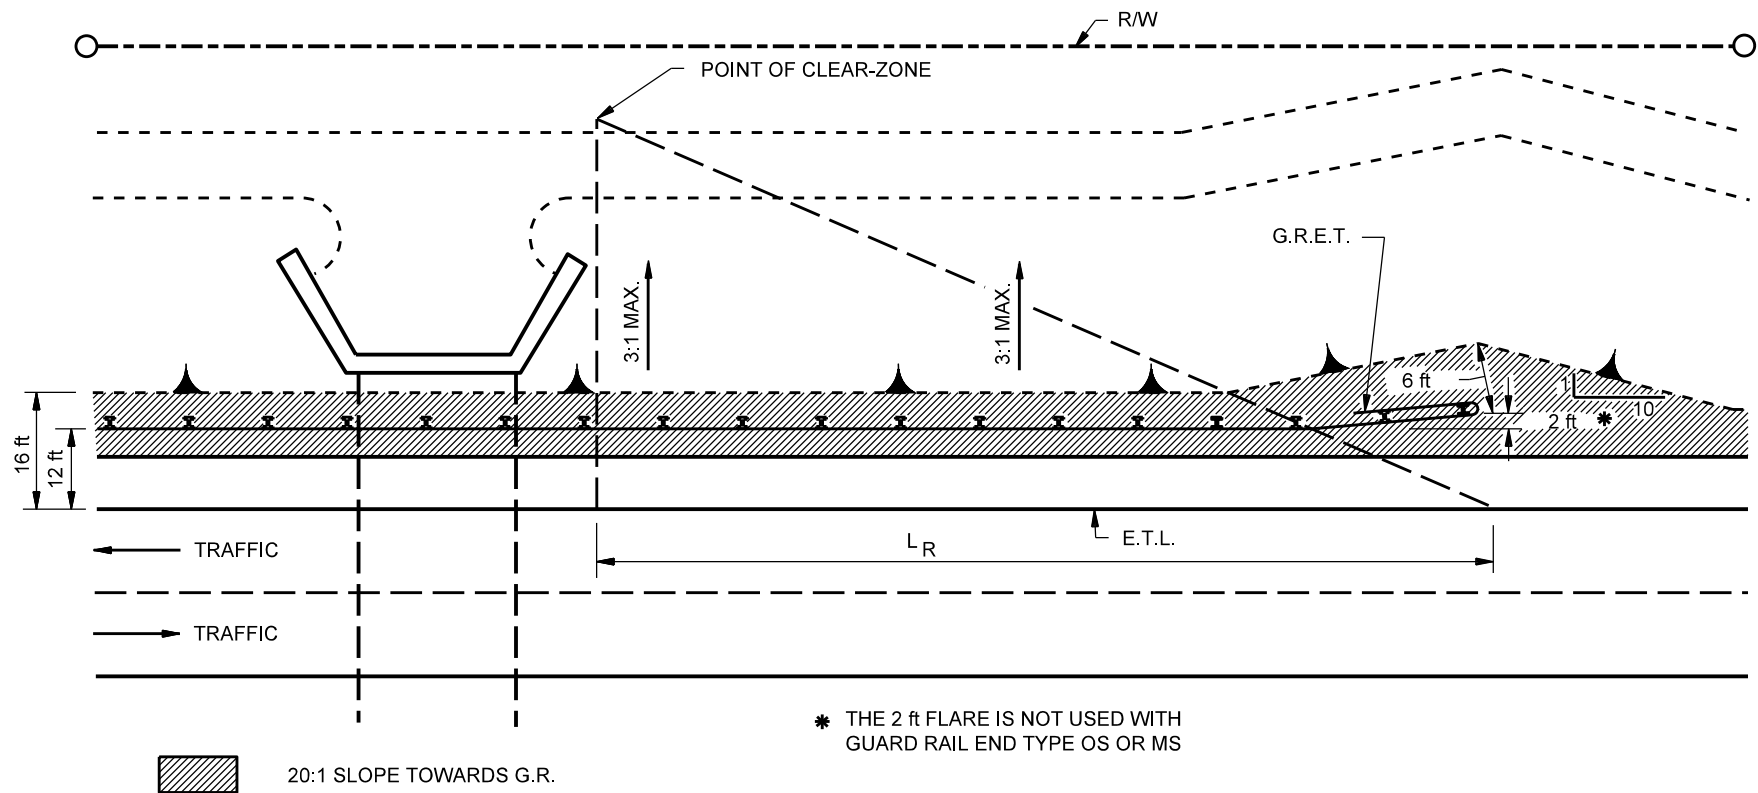

LARGE CULVERT END WITHIN CLEAR-ZONE

Figure 49-3G