


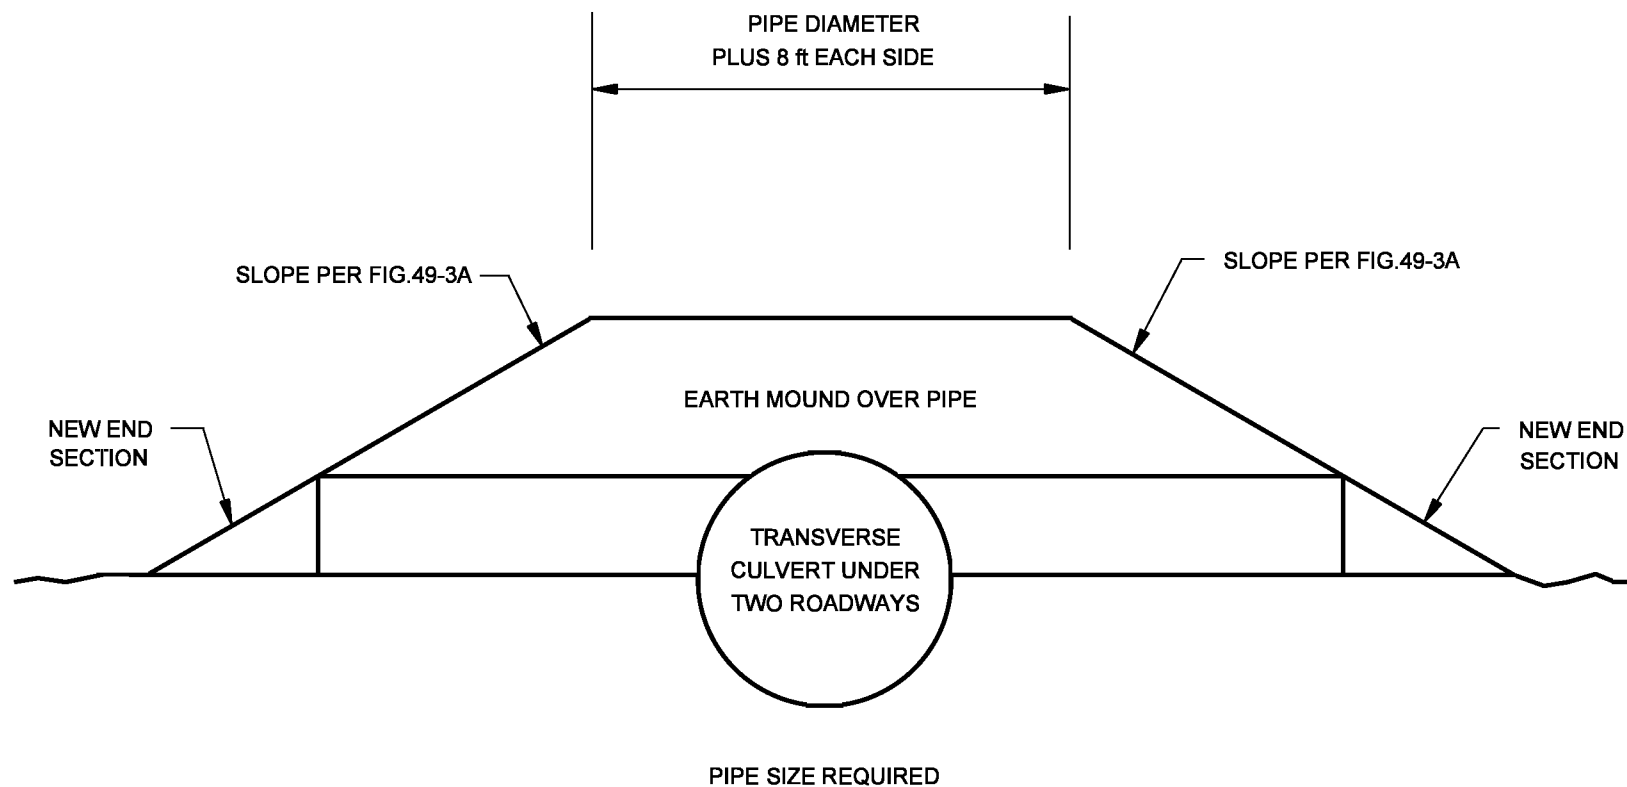

CULVERT END TREATMENT,
MEDIAN SECTION

Figure 49-3H