


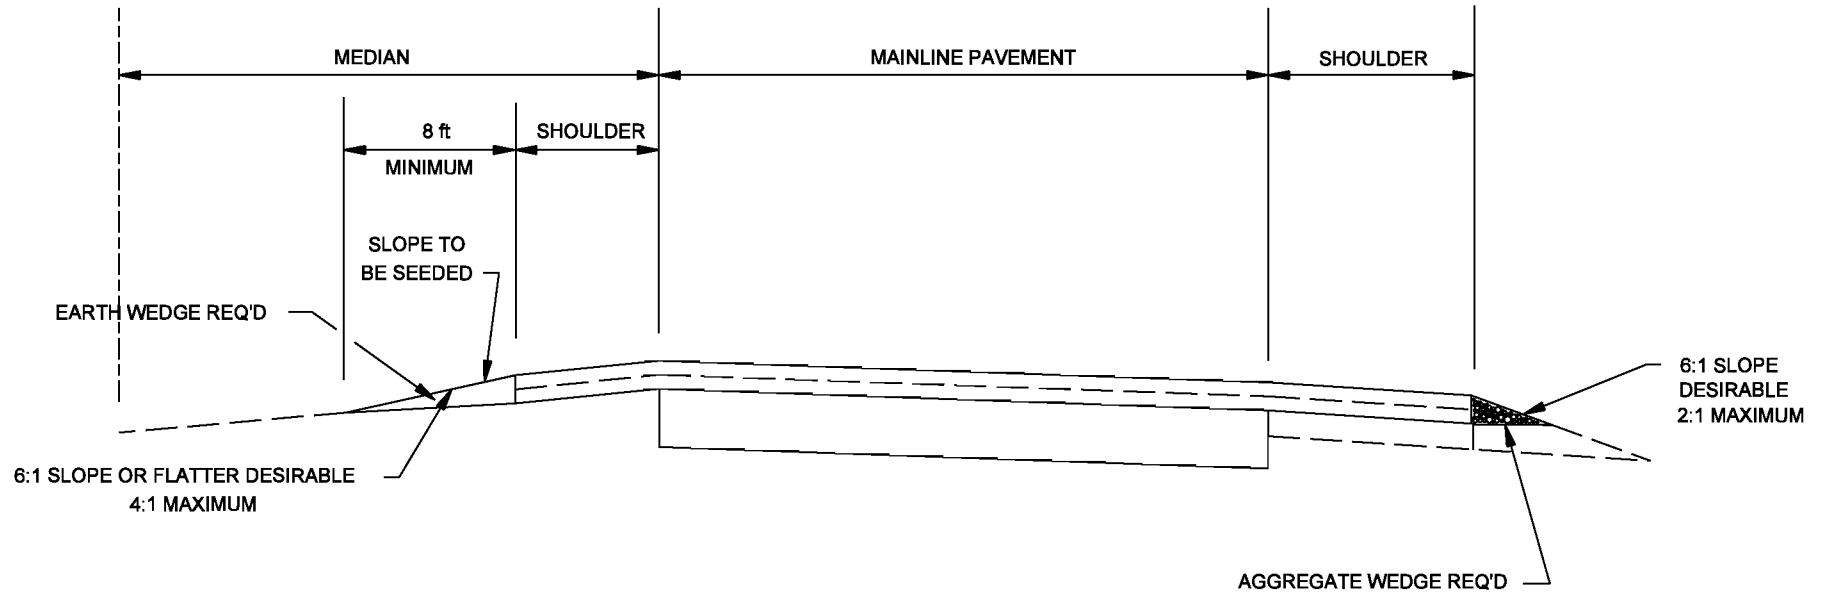

SHOULDER WEDGES

Figure 49-3R