


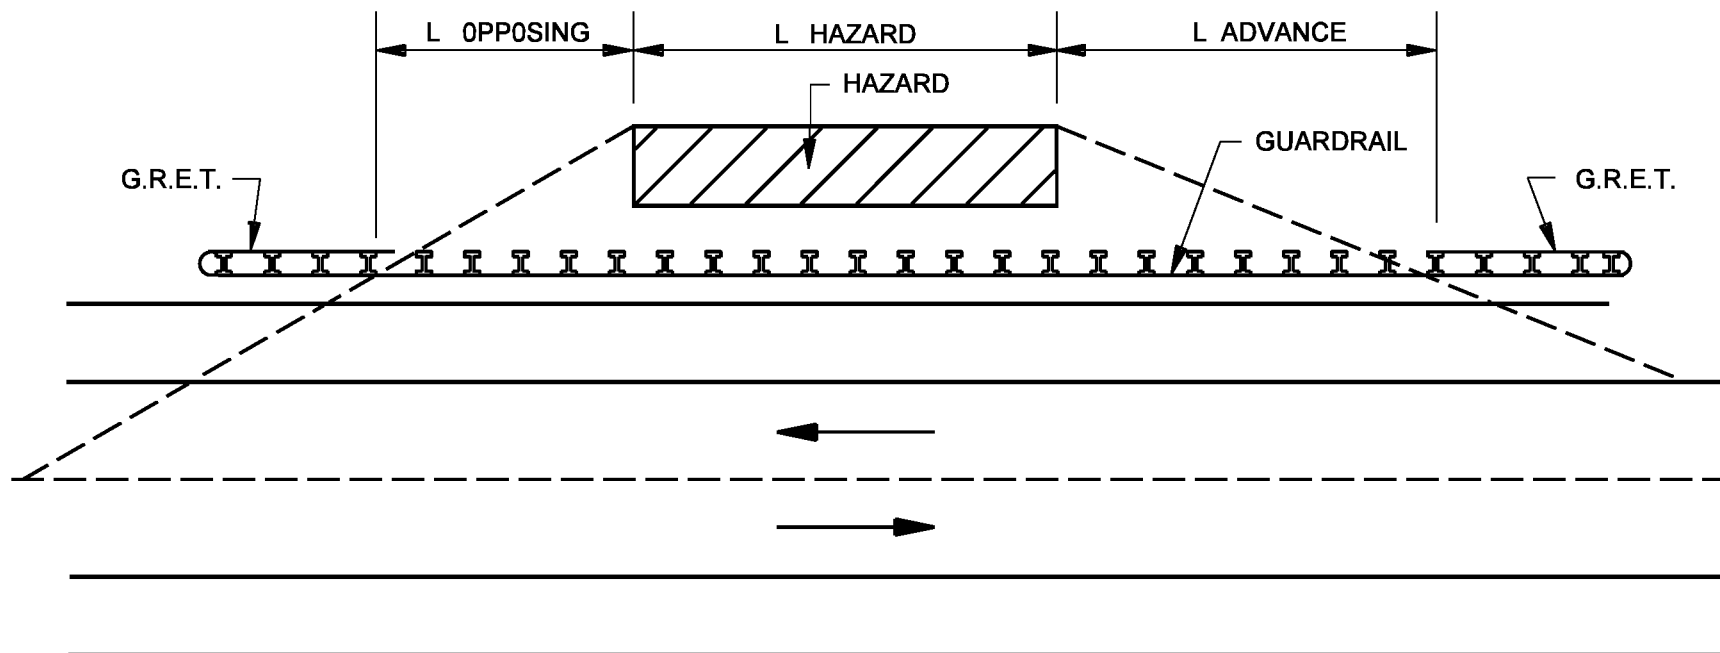

BARRIER LENGTH OF NEED

Figure 49-4C