


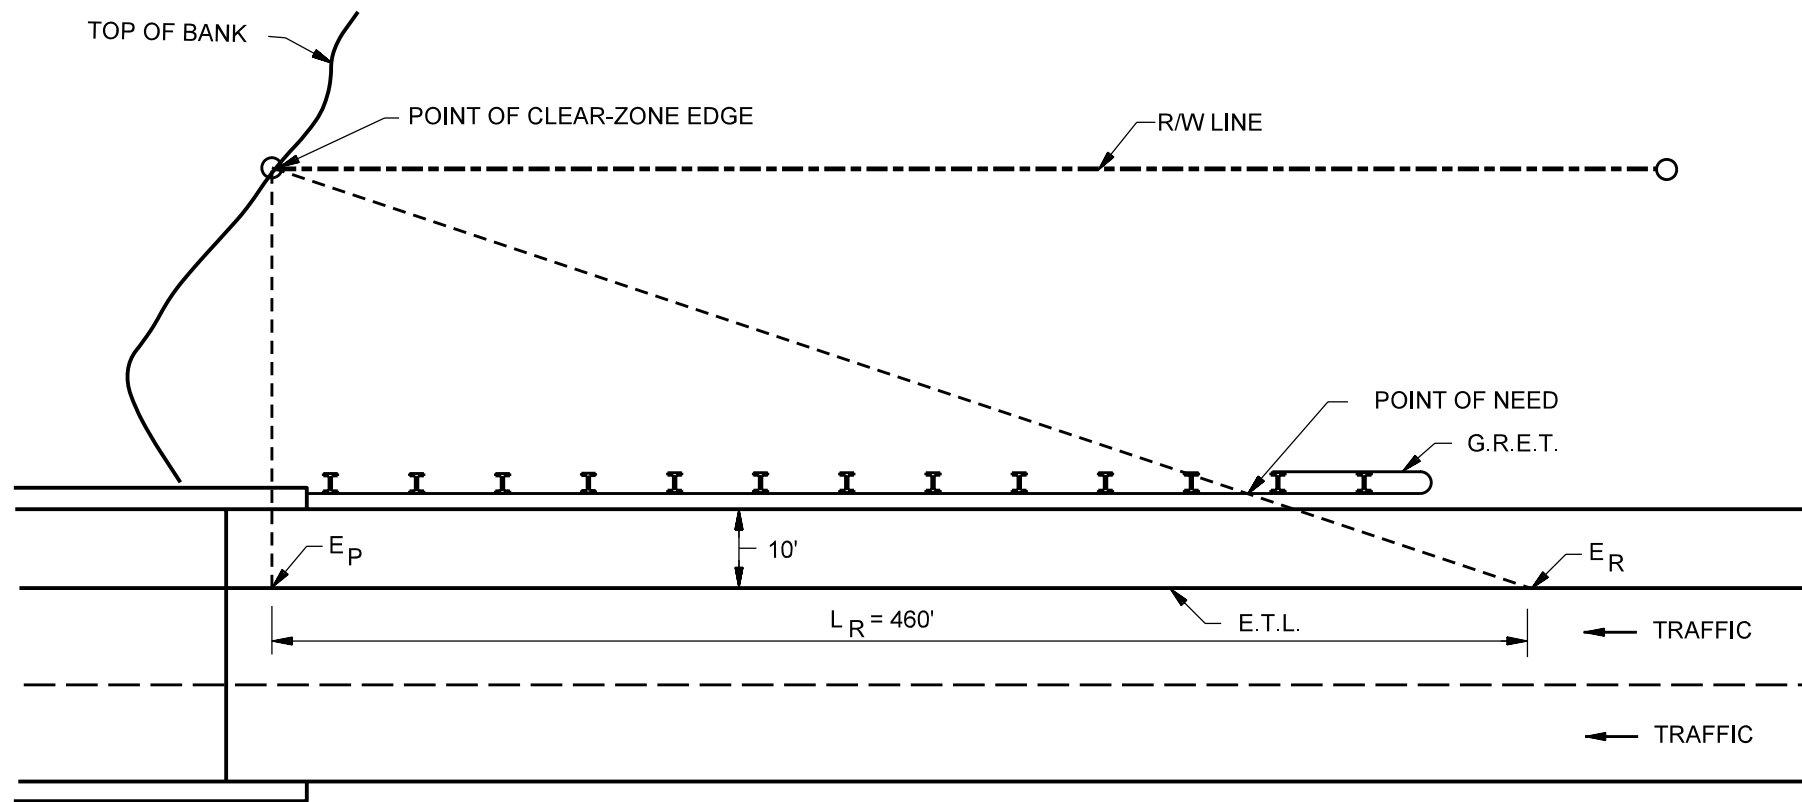

BARRIER LENGTH OF NEED,
STRUCTURE-APPROACH EXAMPLE 49-4.1

Figure 49-4L