


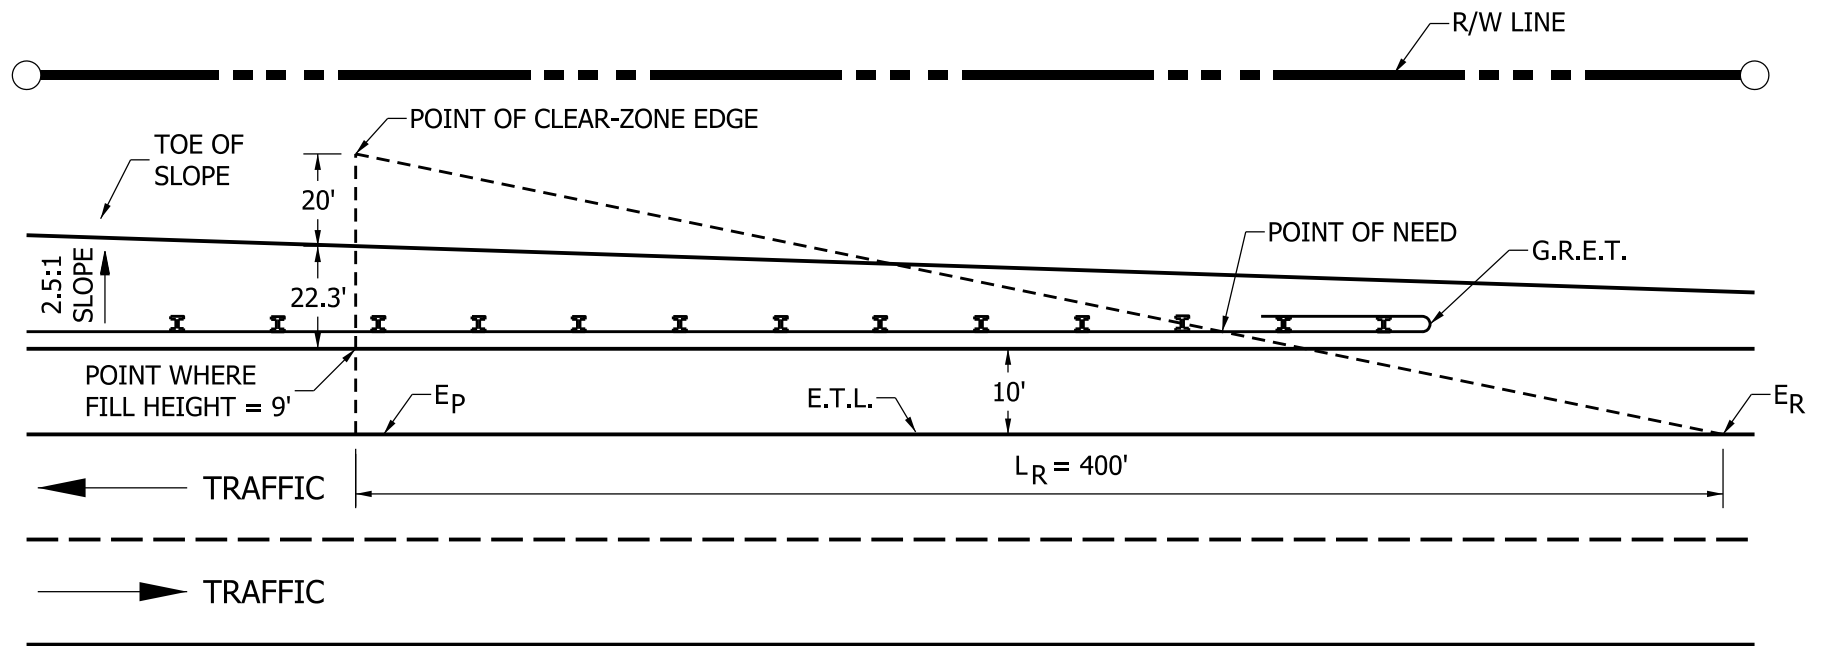

BARRIER LENGTH OF NEED,
FILL-SLOPE EXAMPLE 49-4.2

Figure 49-4M