



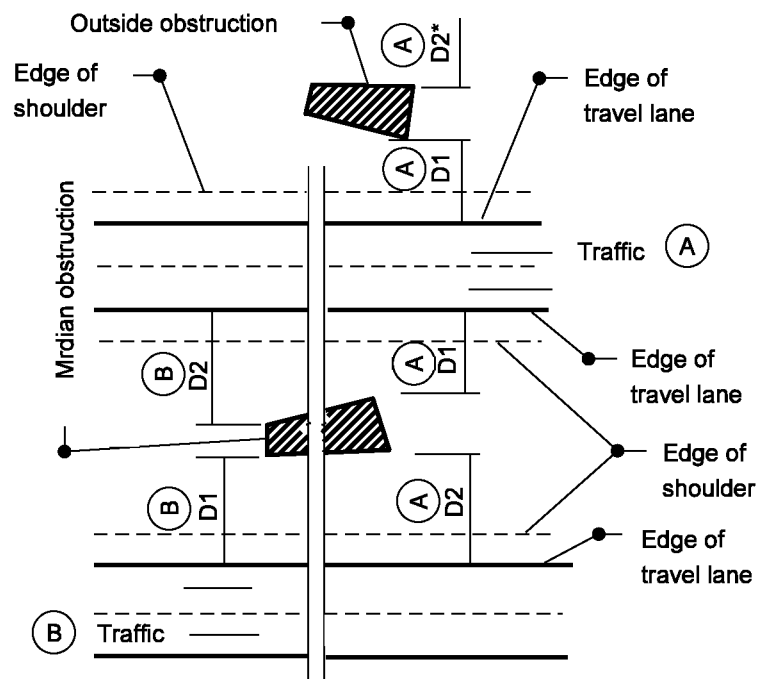

* For an outside obstruction with no pavement located to the outside of the obstruction, $D2$ is defined to be greater than 50 ft.

MULTI-LANE DIVIDED FACILITY OFFSETS

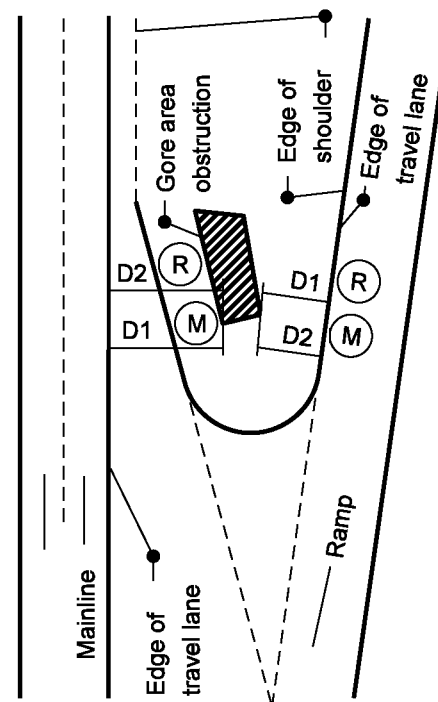

(M) Mainline
(R) Ramp

GORE AREA OFFSETS

IMPACT-ATTENUATOR OFFSETS

Figure 49-8C