


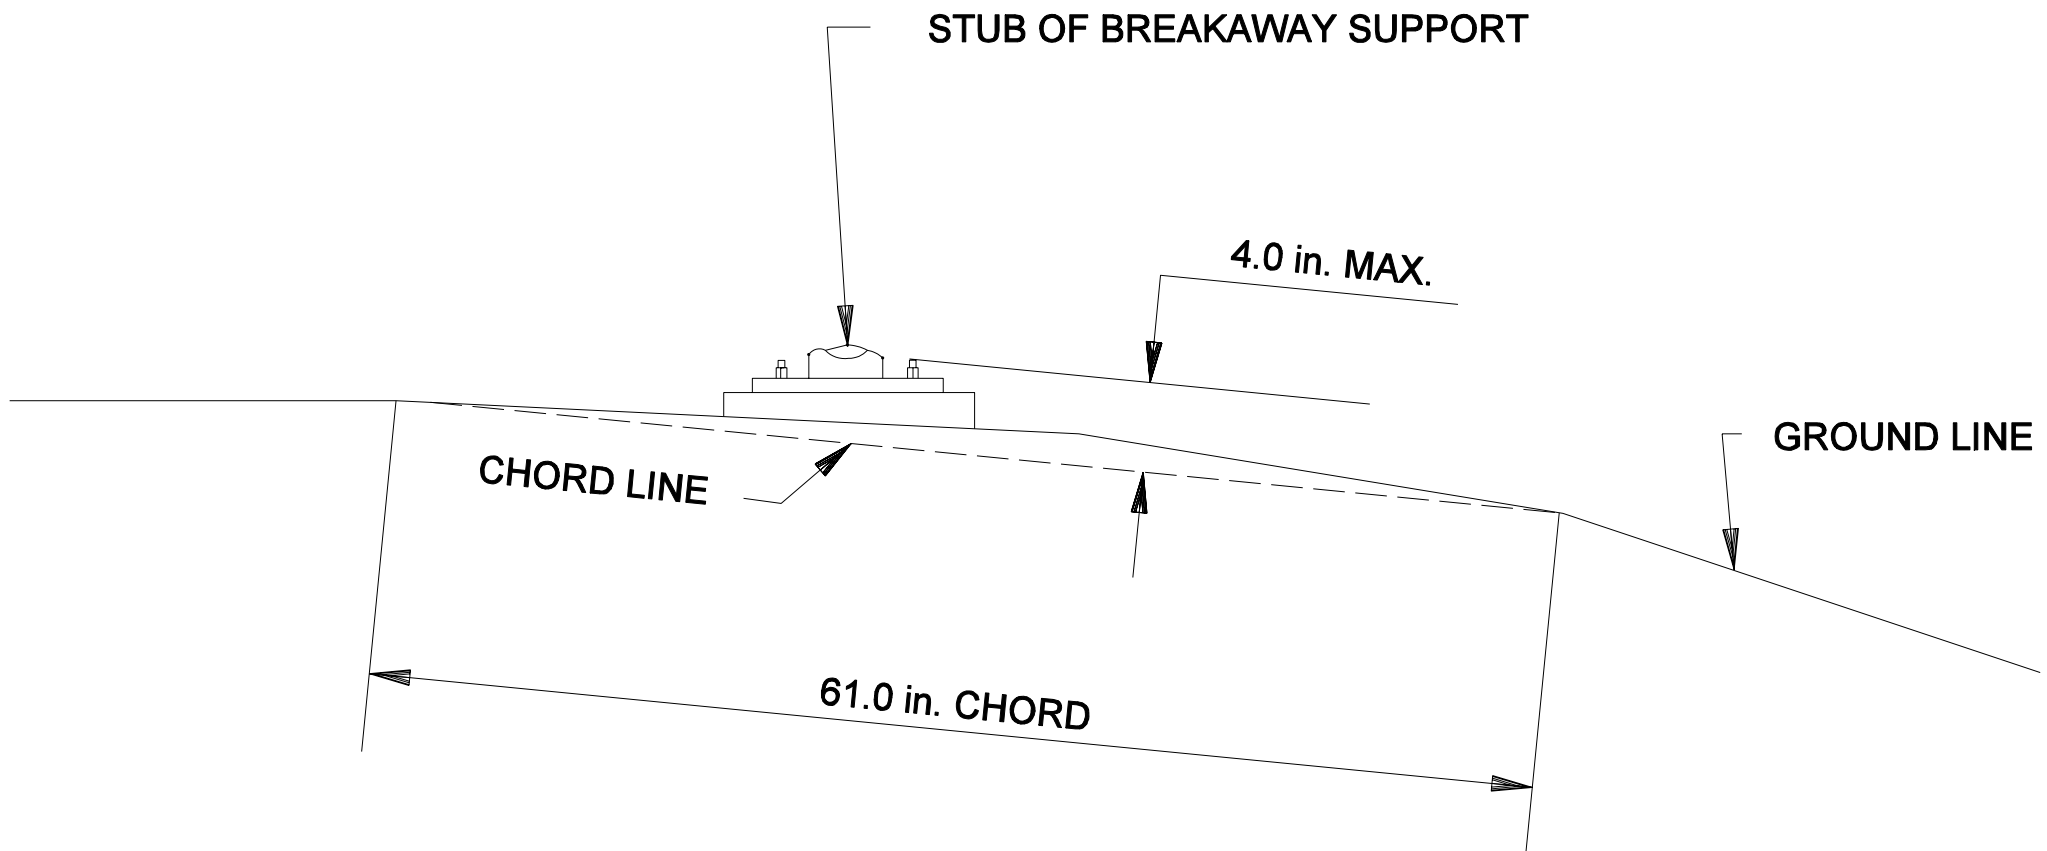

BREAKAWAY SUPPORT STUB CLEARANCE DIAGRAM

Figure 78-6K