


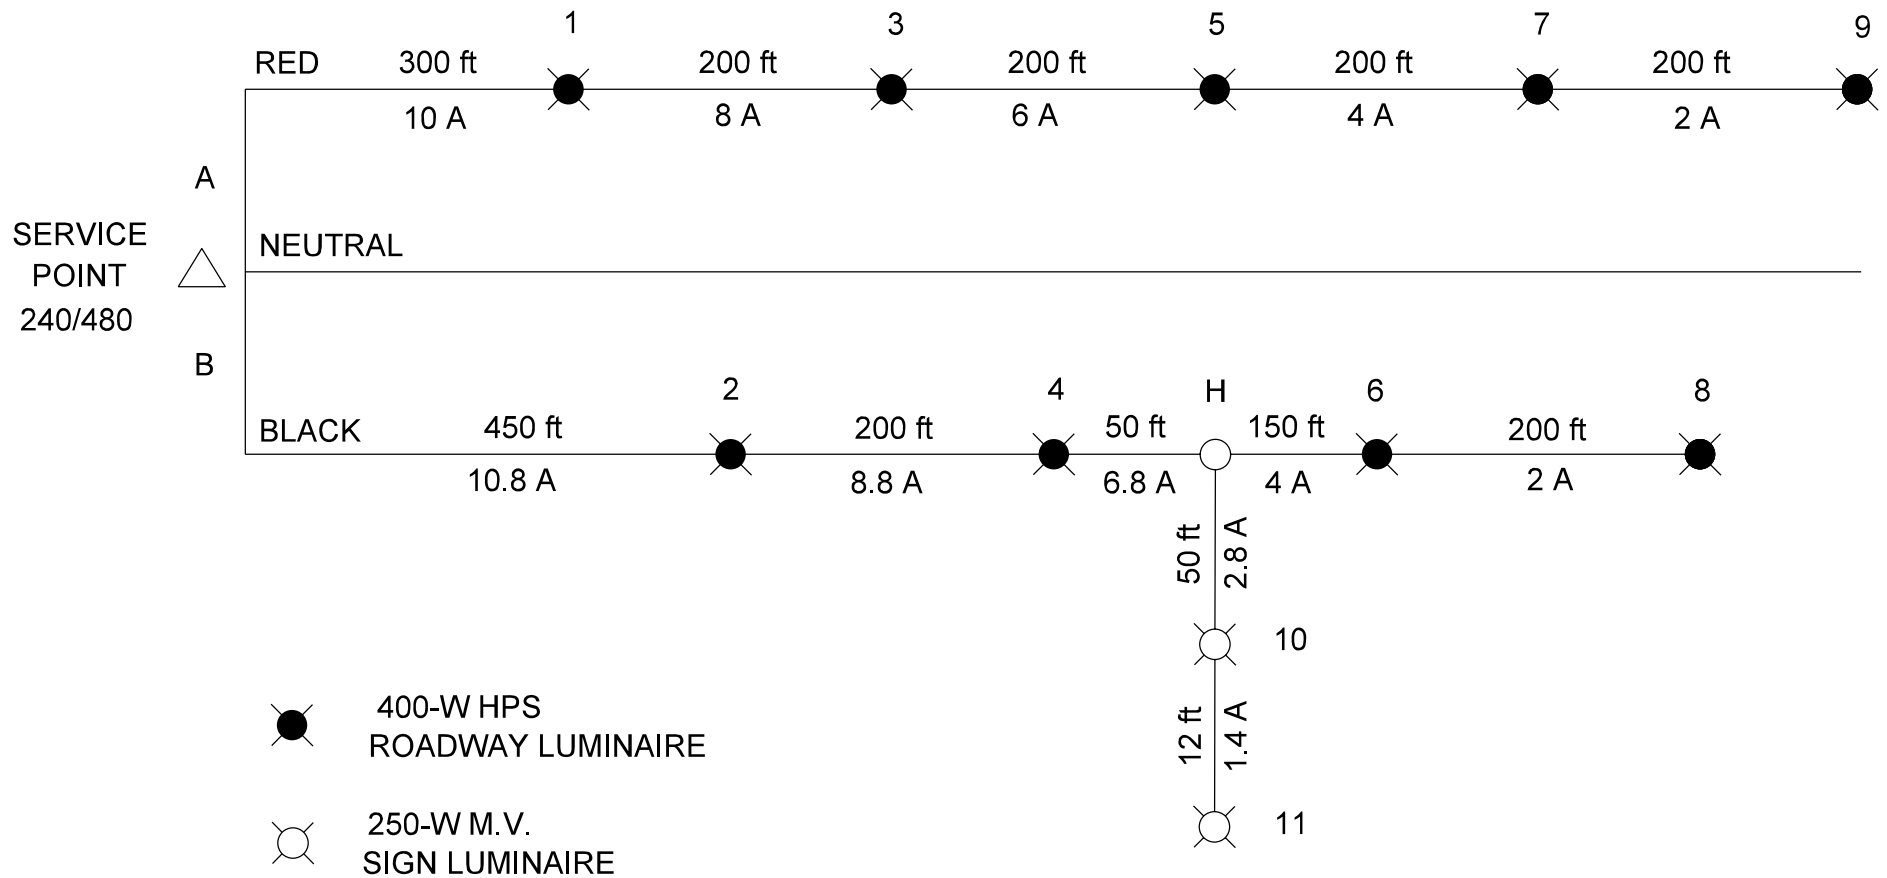

## VOLTAGE DROP CALCULATIONS (Example 78-6.1)

Figure 78-6P