


PLAN

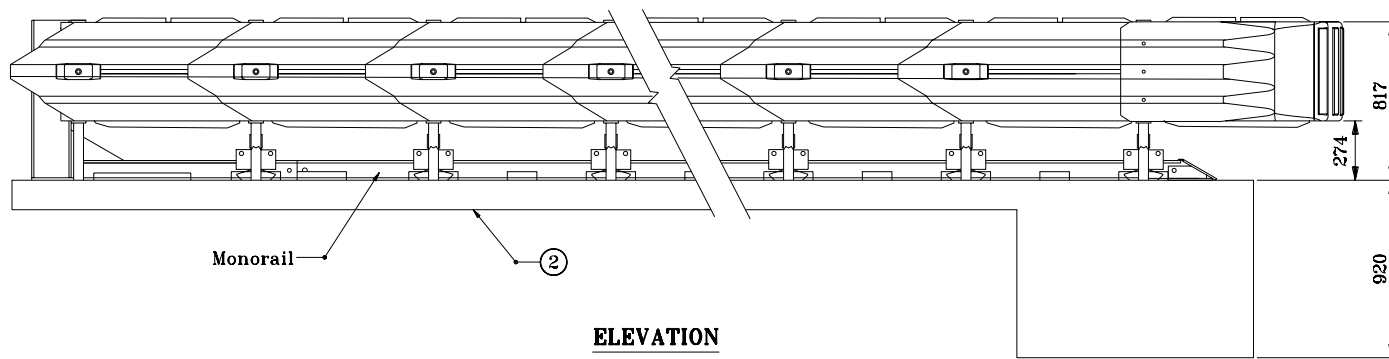

TERMINAL DETAILS

All dimensions are in mm unless otherwise specified.


INDIANA DEPARTMENT OF TRANSPORTATION

ENERGY ABSORBING TERMINAL

TENSION STRUT BACKUP

SEPTEMBER 1998

STANDARD DRAWING NO. 601-EATB-01

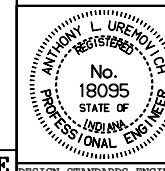

/s/ Anthony L. Uremovich 9-01-98
DESIGN STANDARDS ENGINEER DATE

/s/ Donald W. Lucas 9-01-98
CHIEF HIGHWAY ENGINEER DATE

GENERAL NOTES:

- ① See table on Standard Drawing 601-EATB-03.
- ② See Bill of Materials on Standard Drawing 601-EATB-02.
3. Cross slope of pad shall not exceed 8%, and shall not vary more than 2% from front to back.

Source Sheet: NONE