



**GENERAL NOTES:**

- ① This distance may be zero when guardrail with long posts is specified.
- ② If necessary, move existing ditch line to obtain a 4:1 slope.

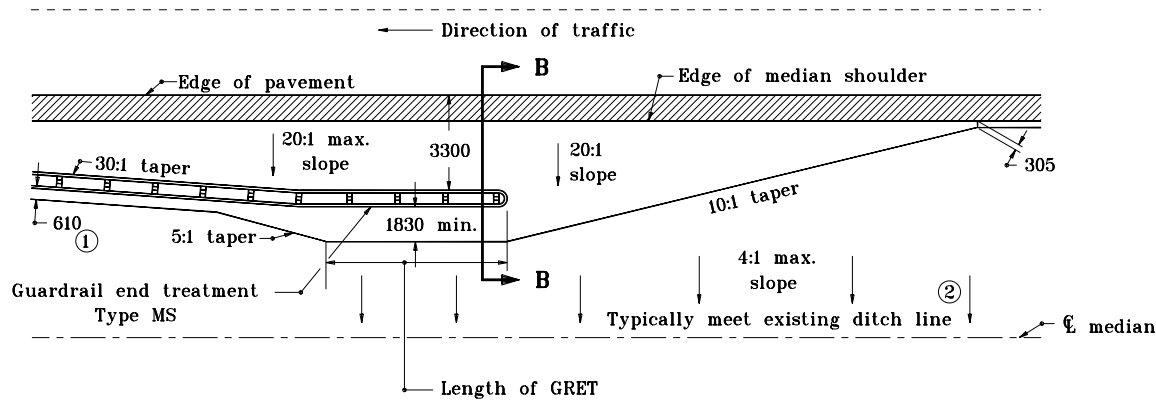

**PLAN VIEW**

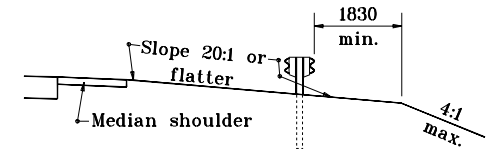

**SECTION B-B**

**GRADING DETAIL FOR GUARDRAIL END TREATMENT TYPE MS**

Typical for 18.3 m wide median

All dimensions are in mm unless otherwise specified.

INDIANA DEPARTMENT OF TRANSPORTATION	
GRADING AT GUARDRAIL END TREATMENTS	
JANUARY 1997	
STANDARD DRAWING NO. 601-GRET-07	
	/s/ Anthony L. Uremovich 1-02-97 DESIGN STANDARDS ENGINEER DATE
	/s/ Donald W. Lucas 1-02-97 CHIEF HIGHWAY ENGINEER DATE