


PLAN VIEW

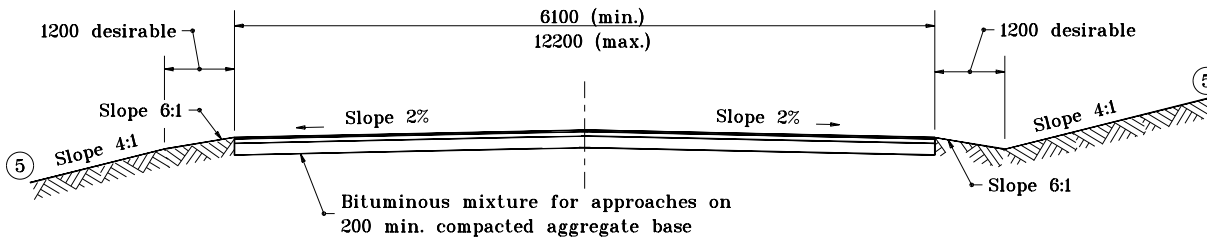


CROSS SECTION

NOTES

1. See Standard Drawing 610-DRIV-07 for general notes.
2. See Standard Drawing 610-DRIV-06 for Sections A-A and B-B.

LEGEND

- (M) Limits of bitum. mixture for approaches
- (P) Limits of compacted aggregate base
- (S) Equivalent to surface in place

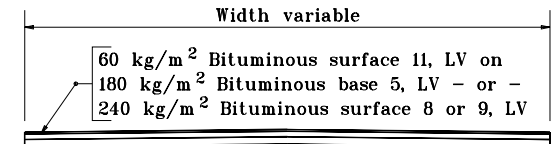

**BITUMINOUS MIXTURE FOR APPROACHES
TYPICAL SECTION**


All dimensions are in mm unless otherwise specified.

INDIANA DEPARTMENT OF TRANSPORTATION

CLASS IV DRIVE

JANUARY 1997

STANDARD DRAWING NO. **610-DRIV-09**

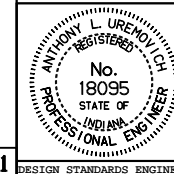

/s/ Anthony L. Uremovich 1-02-97
DESIGN STANDARDS ENGINEER DATE

/s/ Donald W. Lucas 1-02-97
CHIEF HIGHWAY ENGINEER DATE