



GENERAL NOTES

1. See General Notes on Standard Drawing 610-PRAP-04
2. See Table on Standard Drawing 610-PRAP-05 for computed values.

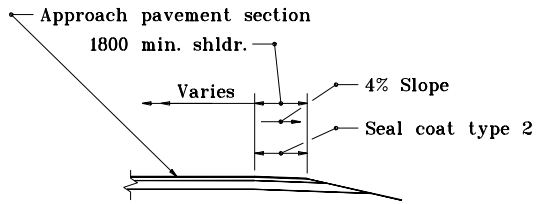


SECTION B-B

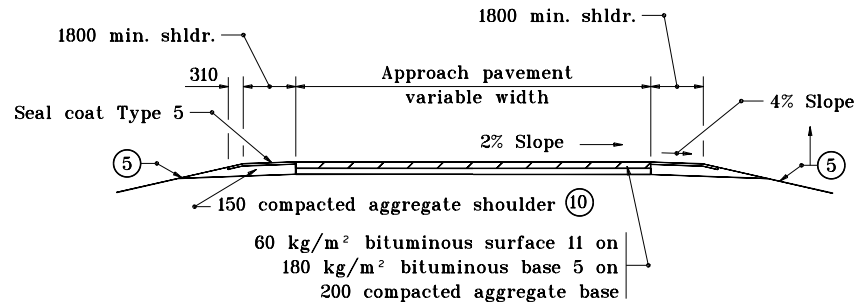


**MINIMUM PAVEMENT SECTION
FOR ADT THROUGH 1000**

SECTION A-A

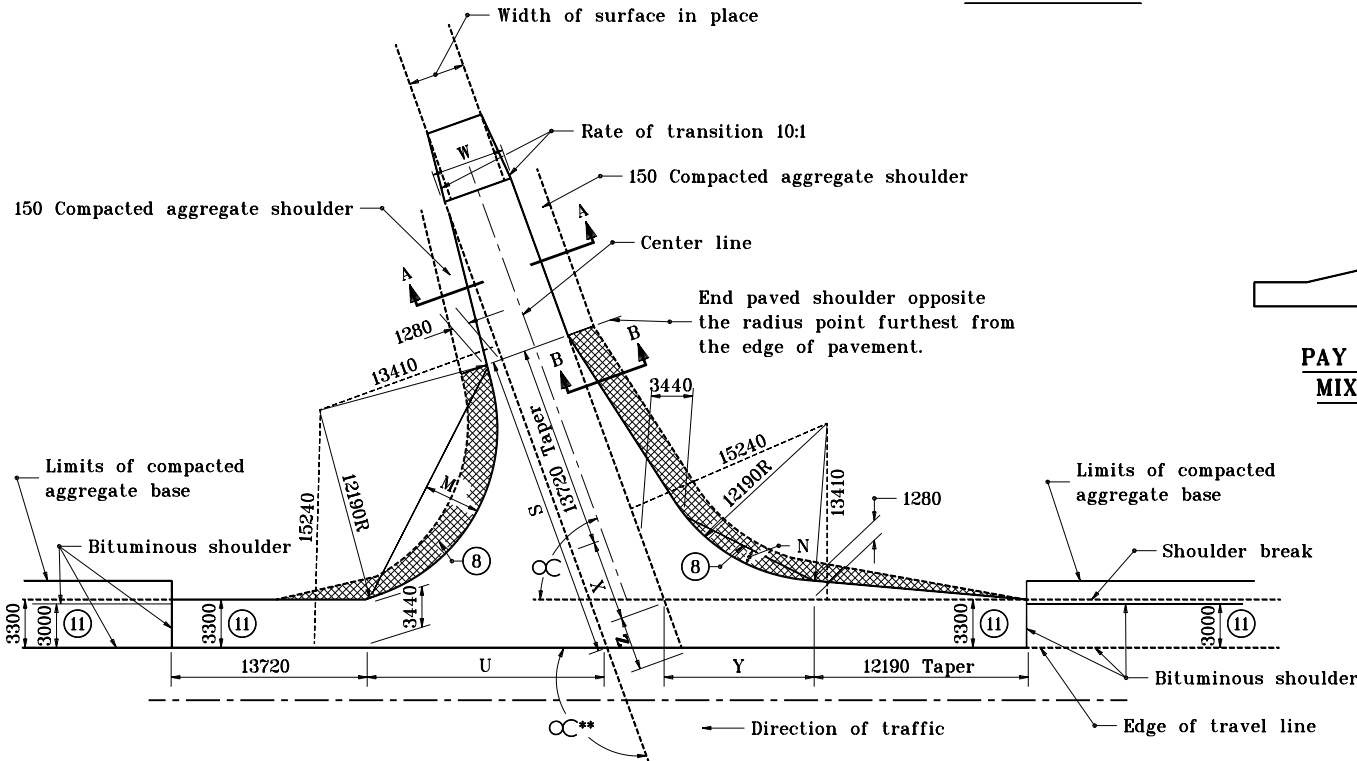

PUBLIC ROAD APPROACH TYPE B

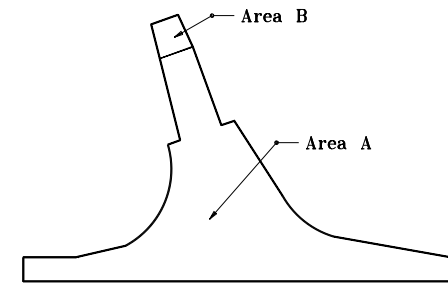

**PAY LIMITS FOR BITUMINOUS
MIXTURE FOR APPROACHES**


All dimensions are in mm unless otherwise specified.

INDIANA DEPARTMENT OF TRANSPORTATION

**PUBLIC ROAD APPROACH
TYPE B**

SEPTEMBER 1997

STANDARD DRAWING NO. **610-PRAP-03**

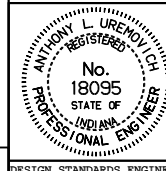

/s/ Anthony L. Uremovich 9-01-97
DESIGN STANDARDS ENGINEER DATE

/s/ Donald W. Lucas 9-01-97
CHIEF HIGHWAY ENGINEER DATE

Source Sheet: **MIA**

DESIGN STANDARDS ENGINEER