

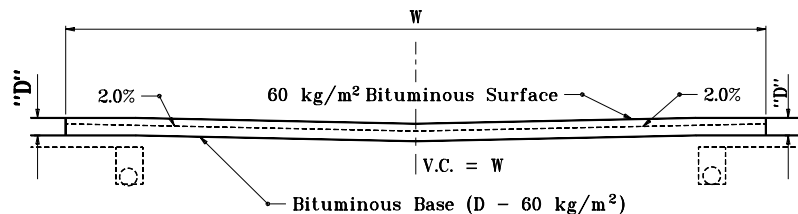


- LEGEND**
- ① Standard thickened edge.
 - ③ Keyway joint
 - D = Pavement thickness
 - P = Width of travel lane
 - W = Width of median
 - V.C. = Vertical curve length

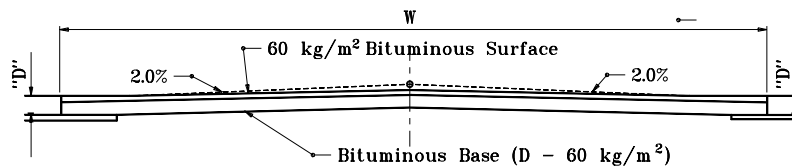

**CROSS SECTION
TO BE USED WITH CROWN PAVEMENTS.**

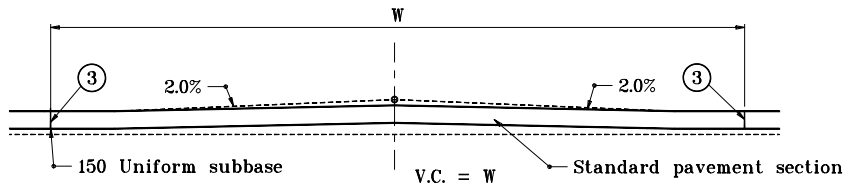

**CROSS SECTION
TO BE USED WITH 76 mm TILTED PAVEMENTS.**


All dimensions are in mm unless otherwise specified.

INDIANA DEPARTMENT OF TRANSPORTATION

PUBLIC ROAD CROSSOVER

APRIL 1995

STANDARD DRAWING NO. **610-PRCO-01**

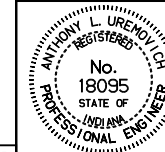

/s/ Anthony L. Uremovich 4-03-95
DESIGN STANDARDS ENGINEER DATE

/s/ Donald W. Lucas 4-03-95
CHIEF HIGHWAY ENGINEER DATE

Source Sheet:

MJ

DESIGN STANDARDS ENGINEER