



GENERAL NOTES

① See Standard Drawing 805-SGDH-02 for detector housing detail.

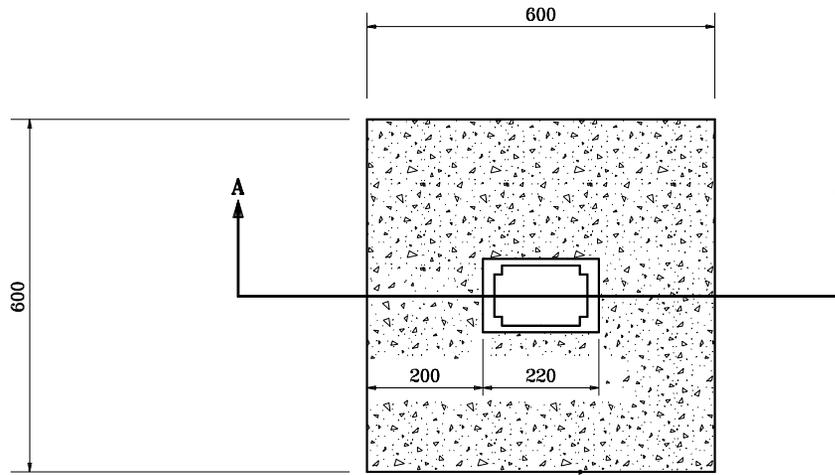

Concrete enclosure

Detector housing ①

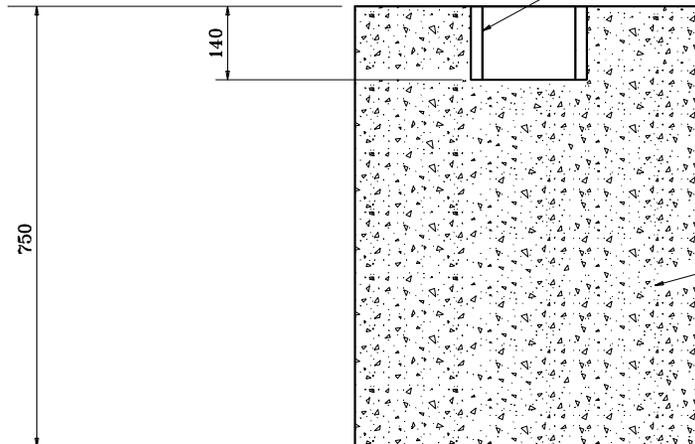

Concrete enclosure

SECTION A-A

All dimensions are in mm unless otherwise specified.


INDIANA DEPARTMENT OF TRANSPORTATION

INSTALLATION DETAIL

DETECTOR HOUSING

SEPTEMBER 1997

STANDARD DRAWING NO. **805-SGDH-01**

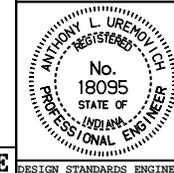

/s/ Anthony L. Uremovich 9-01-97
DESIGN STANDARDS ENGINEER DATE

/s/ Donald W. Lucas 9-01-97
CHIEF HIGHWAY ENGINEER DATE

Source Sheet: NONE