


PLAN VIEW

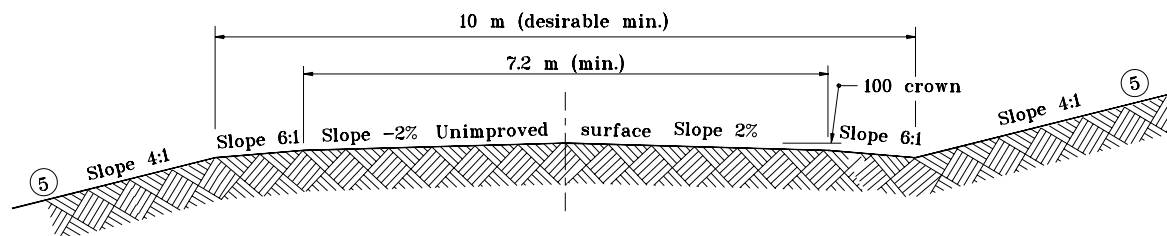

CROSS SECTION

NOTES :

1. The driveway detailed on this sheet shall be used under the following conditions:
 - the mainline shoulder is paved and is less than 2.4 m in width
 - the mainline shoulder is not paved
2. See Standard Drawing 610-DRIV-07 for General Notes.
3. See Standard Drawing 610-DRIV-06 for Sections A-A and B-B.


All dimensions are in mm unless otherwise specified.

INDIANA DEPARTMENT OF TRANSPORTATION

**CLASS V DRIVE
FIELD ENTRANCE**

JANUARY 2000

STANDARD DRAWING NO. **610-DRIV-11**

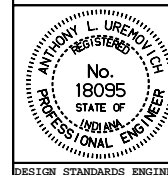

/s/ Anthony L. Uremovich 1-03-00
DESIGN STANDARDS ENGINEER DATE

/s/ Firooz Zandi 1-03-00
CHIEF HIGHWAY ENGINEER DATE

DESIGN STANDARDS ENGINEER