


HALF PLAN
STANDARD COMBINED CURB & GUTTER


HALF PLAN
INTEGRAL CONCRETE CURB

JOINT PLACEMENT DETAIL

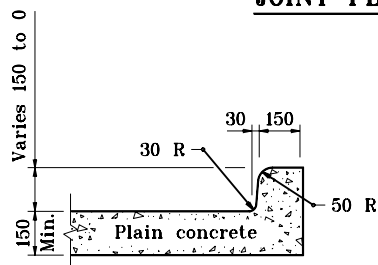


MONOLITHIC CURB


6

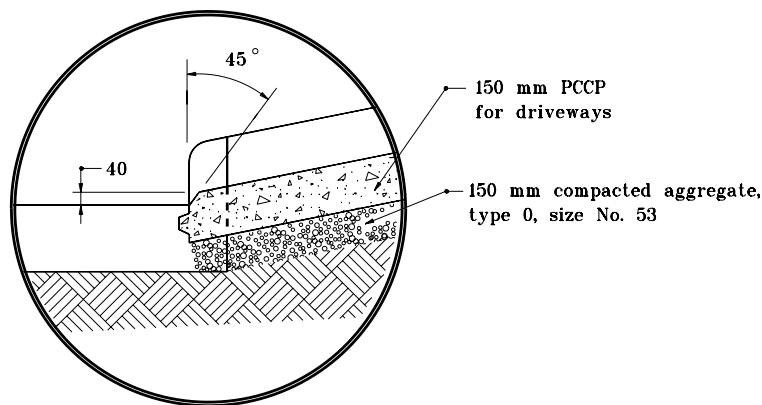

DETAIL A

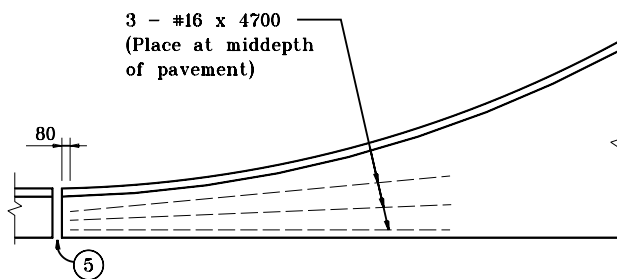

COMBINED CURB & GUTTER

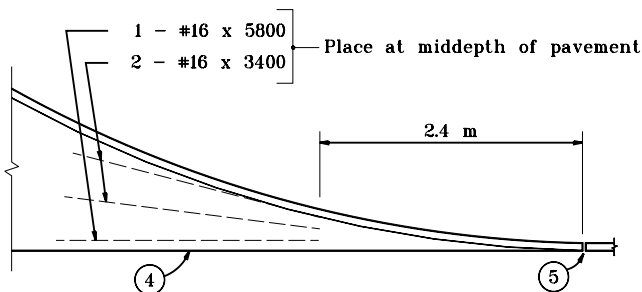

INTEGRAL CONCRETE CURB

TYPICAL CORNER REINFORCING

NOTES :

1. See Standard Drawing 610-DRIV-15 for plan and profiles of Class VII drive.
2. See Standard Drawing 610-DRIV-14 for General Notes and Legend.
3. DETAIL A - shows keyway construction joint in detail. For location see Drawing 610-DRIV-15.


All dimensions are in mm unless otherwise specified.

INDIANA DEPARTMENT OF TRANSPORTATION

CLASS VII DRIVE
JOINT PLACEMENT AND CORNERS

JANUARY 2000

STANDARD DRAWING NO. 610-DRIV-16

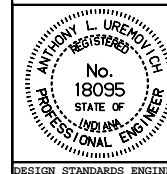

/s/ Anthony L. Uremovich 1-03-00
DESIGN STANDARDS ENGINEER DATE

/s/ Firooz Zandi 1-03-00
CHIEF HIGHWAY ENGINEER DATE