


GENERAL NOTES

1. This detail applies to trees over 1830.
- 2 See Standard Drawing 622-LSPL-04 for Rubber Hose Detail.

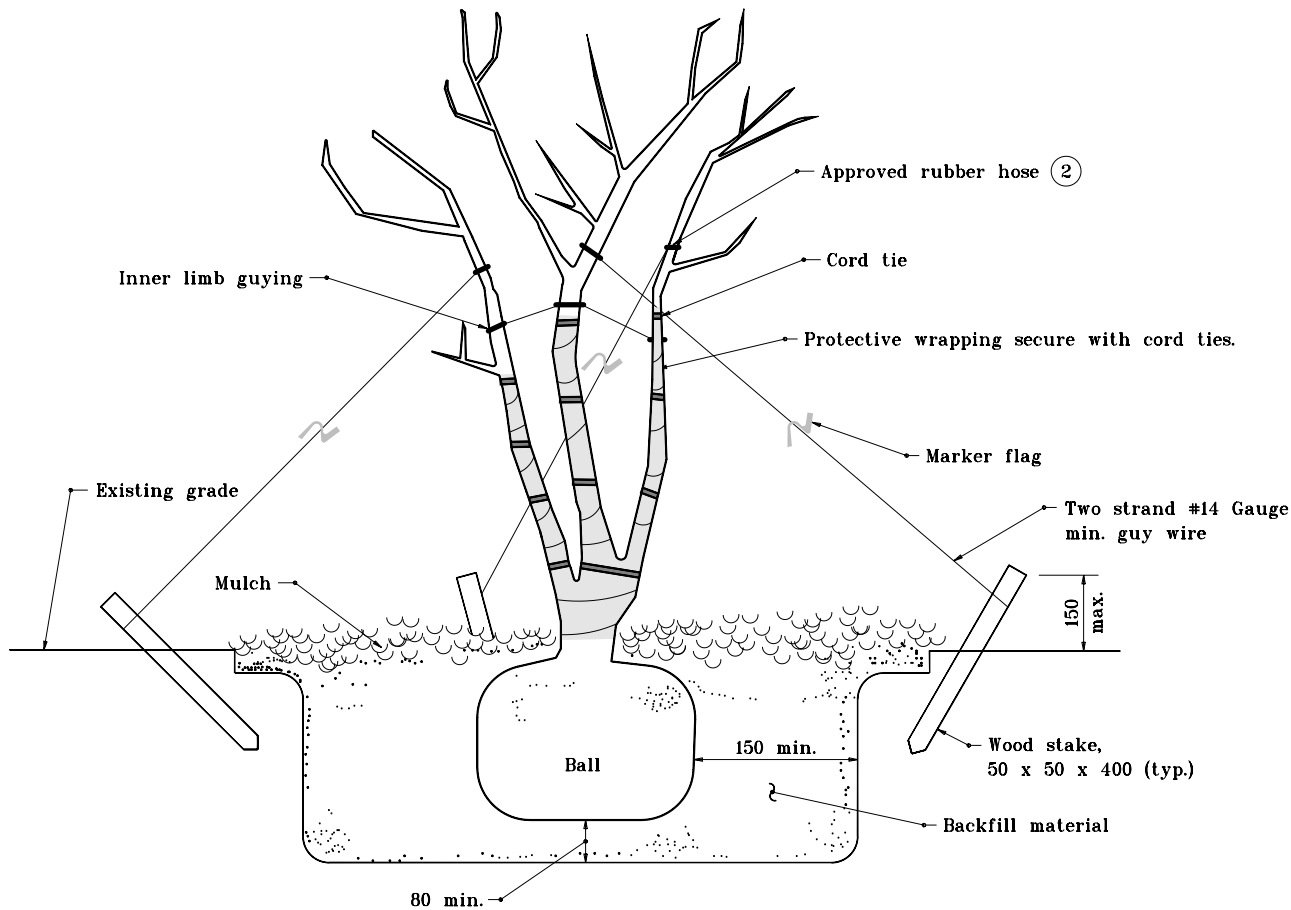


All dimensions are in mm unless otherwise specified.

INDIANA DEPARTMENT OF TRANSPORTATION

PLANTING MULTI-STEM TREE

JANUARY 2000

STANDARD DRAWING NO. 622-LSPL-03

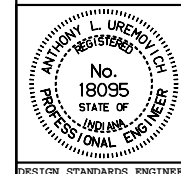

/s/ Anthony L. Uremovich 1-03-00
DESIGN STANDARDS ENGINEER DATE

/s/ Firooz Zandi 1-03-00
CHIEF HIGHWAY ENGINEER DATE