


1. See Standard Drawings 706-TTBT-01 through -03 for concrete bridge railing transition type TBT details.
2. See Standard Drawing 706-TASE-05 for General Notes.

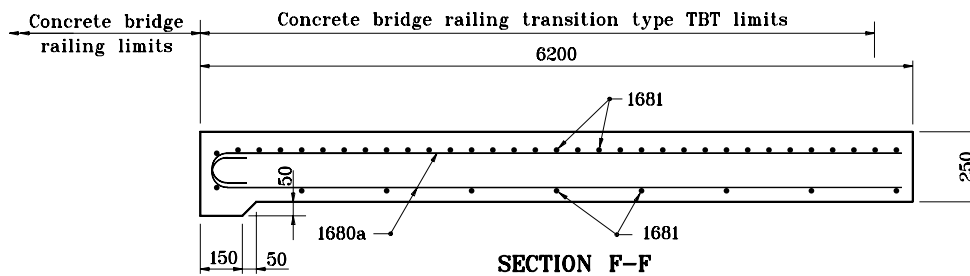

1830


1681 x 2020

Place this end
over pvm't. ledge

6100

1680a x 6280

APPROACH SLAB EXTENSION DETAILS

All dimensions are in mm unless otherwise specified.	
INDIANA DEPARTMENT OF TRANSPORTATION	
BRIDGE RAILING TRANSITION TBT SLAB EXTENSION	
JANUARY 2000	
STANDARD DRAWING NO. 706-TASE-02	
	<u>/s/ Anthony L. Uremovich</u> <u>1-03-00</u> DESIGN STANDARDS ENGINEER DATE <hr/> <u>/s/ Firooz Zandi</u> <u>1-03-00</u> CHIEF HIGHWAY ENGINEER DATE
DESIGN STANDARDS ENGINEER	