



**TWIN OUTLET DETAIL-PLAN VIEW**

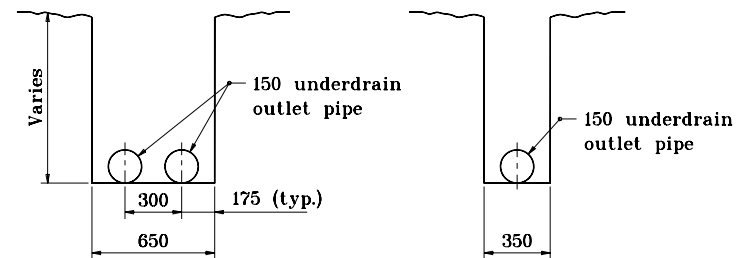


**TWIN OUTLET DETAIL**

**SINGLE OUTLET DETAIL**

**OUTLET TRENCH DETAILS**

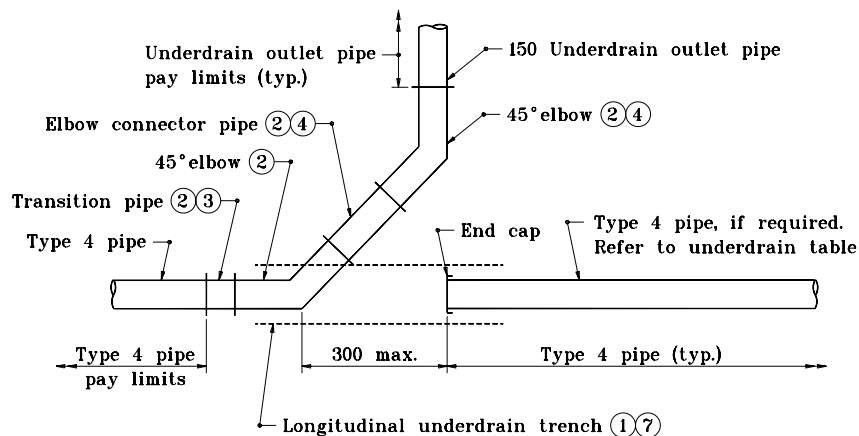

**SINGLE OUTLET DETAIL-PLAN VIEW**

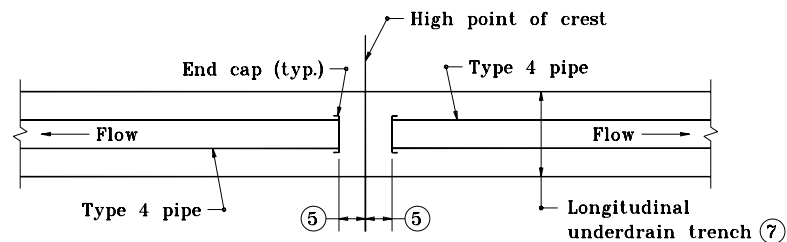

**PLAN-INSTALLATION AT CREST**

**NOTE:**

1. Standard Drawing 718-UNDR-07 for General Notes pertaining to this sheet.


All dimensions are in mm unless otherwise specified.

INDIANA DEPARTMENT OF TRANSPORTATION

**UNDERDRAIN DETAILS**

JANUARY 2000

STANDARD DRAWING NO. 718-UNDR-01

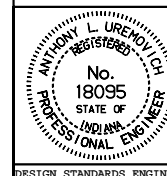

/s/ Anthony L. Uremovich t-03-00  
DESIGN STANDARDS ENGINEER DATE

/s/ Firooz Zandi t-03-00  
CHIEF HIGHWAY ENGINEER DATE

DESIGN STANDARDS ENGINEER