



GENERAL NOTES

- ① For details of sawed construction joint seal, see Standard Drawing 503-CCPJ-06.
- ② See plans for bar location, spacing and size.

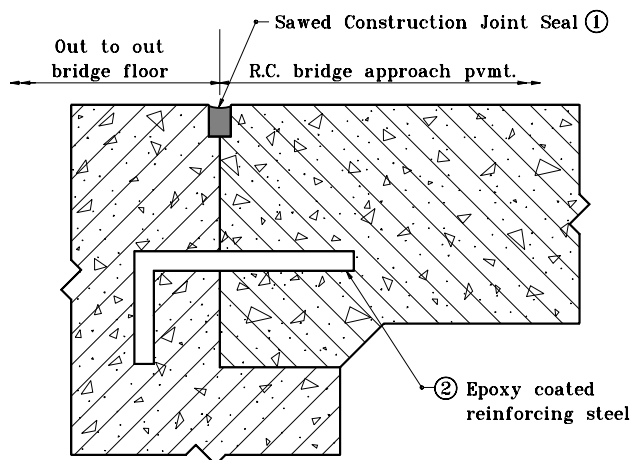

TYPE I-A JOINT

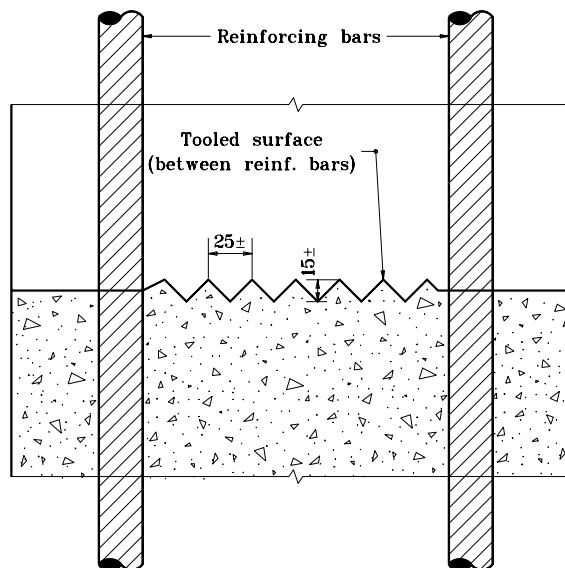

**TYPE A
CONSTRUCTION JOINT**


All dimensions are in mm unless otherwise specified.

INDIANA DEPARTMENT OF TRANSPORTATION

**TYPE I-A AND
TYPE A JOINTS**

JANUARY 2001

STANDARD DRAWING NO. **724-BJTS-01**

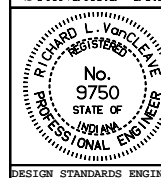

/s/ Richard L. VanCleave 1-02-01
DESIGN STANDARDS ENGINEER DATE

/s/ Donald W. Lucas 1-02-01
CHIEF HIGHWAY ENGINEER DATE

DESIGN STANDARDS ENGINEER