


**SECTION A-A**

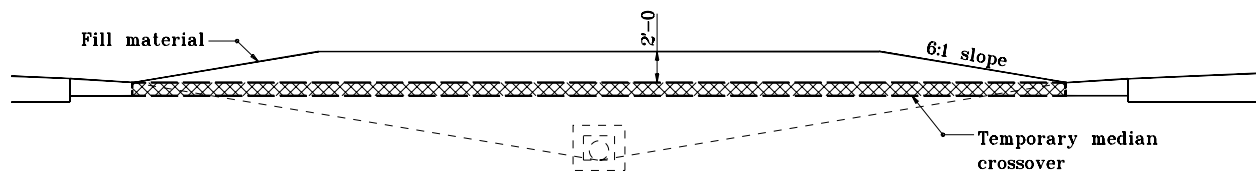

**SECTION B-B**

INDIANA DEPARTMENT OF TRANSPORTATION	
<b>CLOSURE OF TEMPORARY COSSOVER</b>	
SEPTEMBER 1997	
<b>STANDARD DRAWING NO. E 611-TCC0-06</b>	
	DETAILS PLACED IN THIS FORMAT 11-15-99
	/s/ Anthony L. Uremovich 11-15-99 DESIGN STANDARDS ENGINEER DATE
	/s/ Firooz Zandi 11-15-99 CHIEF HIGHWAY ENGINEER DATE
	DESIGN STANDARDS ENGINEER ORIGINALLY APPROVED 9-02-97