



WOOD SKID SUPPORTS

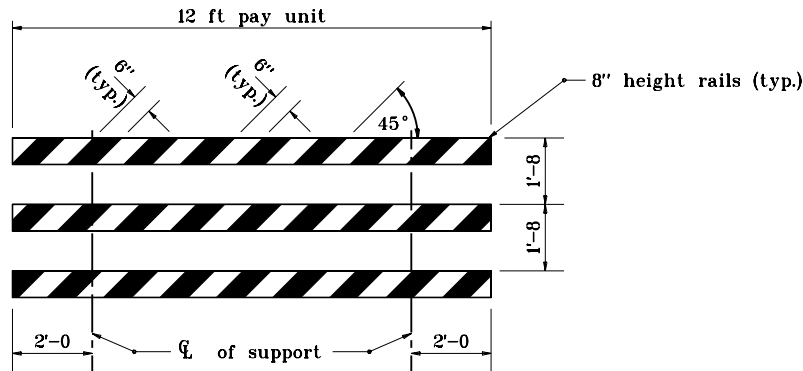

TYPE III BARRICADE

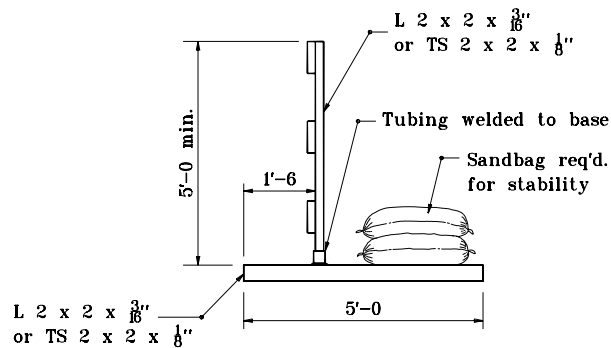

STEEL SKID SUPPORTS

INDIANA DEPARTMENT OF TRANSPORTATION	
TYPE III BARRICADE	
JANUARY 2000	
STANDARD DRAWING NO. E 801-TCDV-04	
	/s/ Anthony L. Uremovich 1-03-00 DESIGN STANDARDS ENGINEER DATE
	/s/ Firooz Zandi 1-03-00 CHIEF HIGHWAY ENGINEER DATE
DESIGN STANDARDS ENGINEER	