
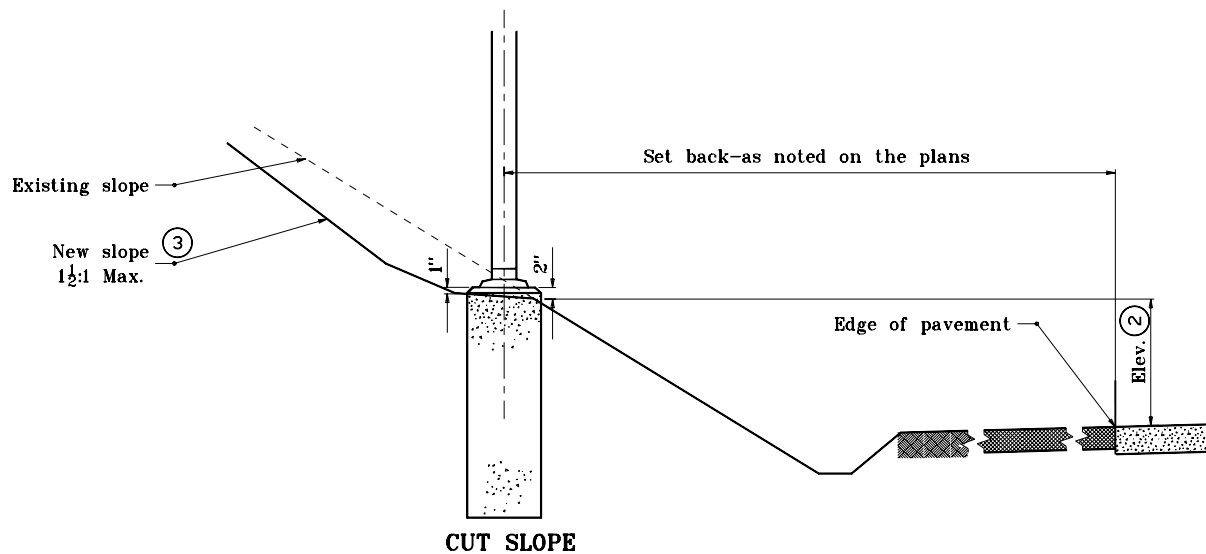


# GENERAL NOTES

- ① On fill slope the elevation shall be taken from the back of the foundation.
- ② On cut slope the elevation shall be taken from the front of the foundation.
- ③ For new slope, refer to E 807-LTFD-02.

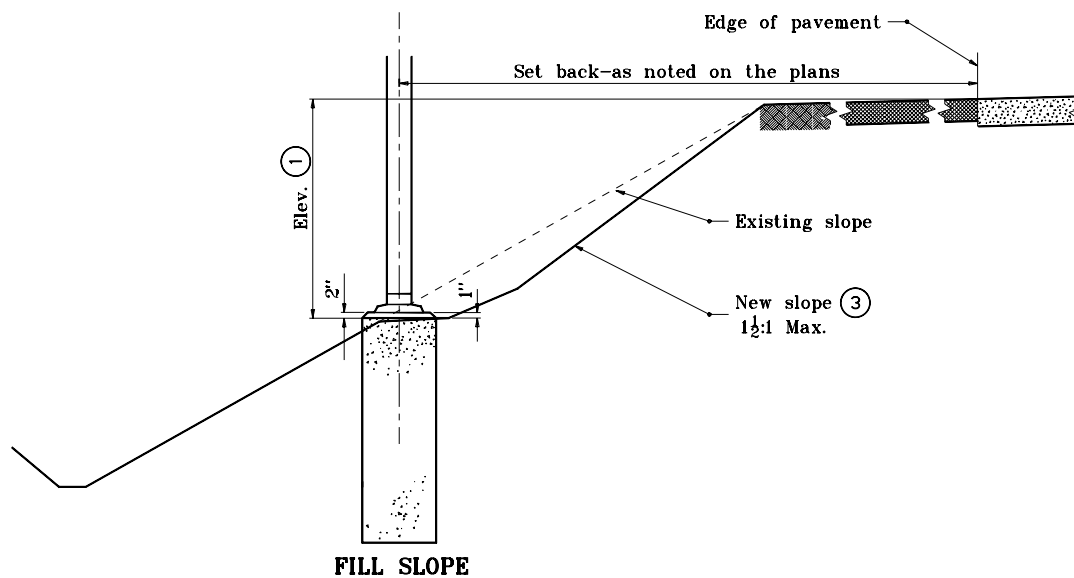

## GRADING TYPE II

INDIANA DEPARTMENT OF TRANSPORTATION	
<b>LIGHT STANDARD FOUNDATION GRADING</b>	
MARCH 1995	
STANDARD DRAWING NO. <b>E 807-LTFD-04</b>	
	DETAILS PLACED IN THIS FORMAT 11-15-99
	/s/ Anthony L. Uremovich 11-15-99 DESIGN STANDARDS ENGINEER DATE
	/s/ Firooz Zandi 11-15-99 CHIEF HIGHWAY ENGINEER DATE
	ORIGINALLY APPROVED 3-01-95