




PLAN

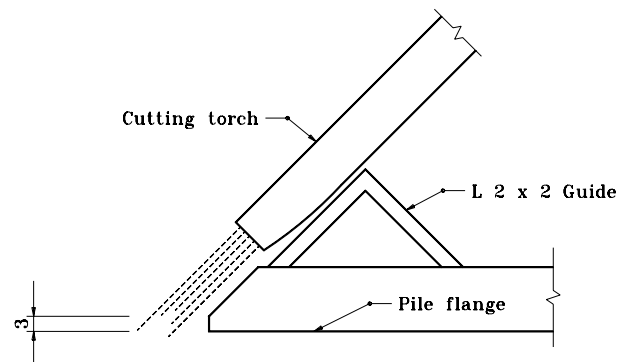

**SUGGESTED METHOD
TO BEVEL FLANGE**

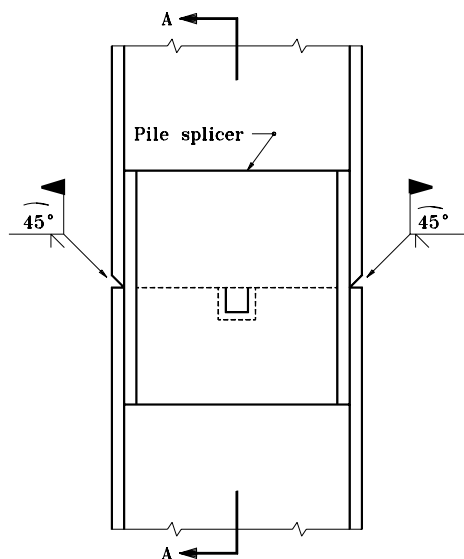

ELEVATION

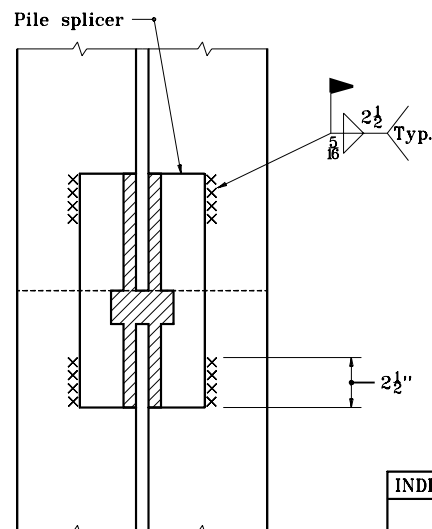

SECTION A-A

**ALTERNATE STEEL H PILE SPLICE
USING COMMERCIAL PILE SPLICER**

INDIANA DEPARTMENT OF TRANSPORTATION	
ALTERNATE STEEL H PILE SPLICE	
SEPTEMBER 1994	
STANDARD DRAWING NO. E 701-BPIL-06	
	DETAILS PLACED IN THIS FORMAT 11-15-99 /s/ Anthony L. Uremovich 11-15-99 DESIGN STANDARDS ENGINEER DATE
DESIGN STANDARDS ENGINEER	/s/ Firooz Zandi 11-15-99 CHIEF HIGHWAY ENGINEER DATE ORIGINALLY APPROVED 9-01-94