



PLAN

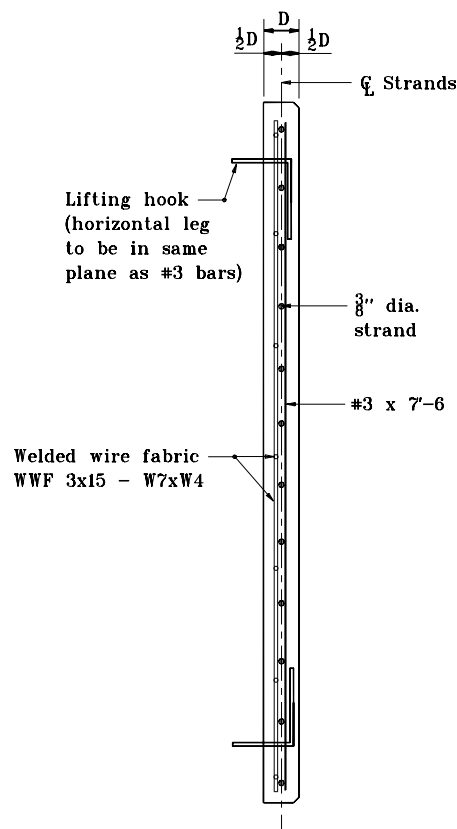


SECTION A-A

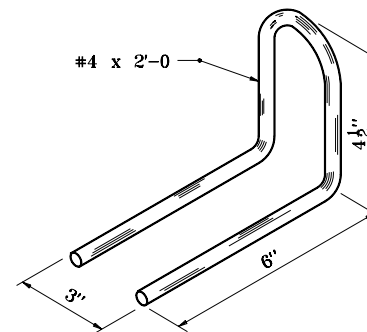

LIFTING HOOK DETAIL

NOTES :

- ① See Standard Drawing E 707-BPDP-02 for Strand Table and General Notes.
- ② See Standard Drawing E 707-BPDP-04 and -05 for details.

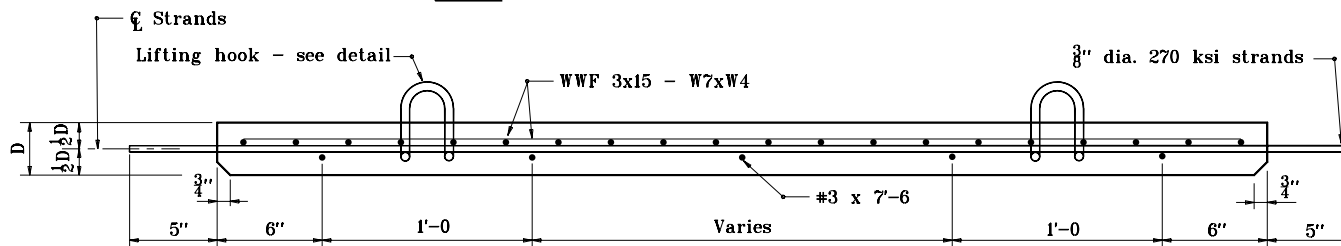

SECTION B-B

INDIANA DEPARTMENT OF TRANSPORTATION	
PRECAST DECK PANEL	
PLAN AND SECTIONS	
MAY 2000	
STANDARD DRAWING NO. E 707-BPDP-01	
	/s/ Anthony L. Uremovich 5-01-00 DESIGN STANDARDS ENGINEER DATE
	/s/ Firooz Zandi 5-01-00 CHIEF HIGHWAY ENGINEER DATE