




ANCHOR PLATE ALTERNATE A-1

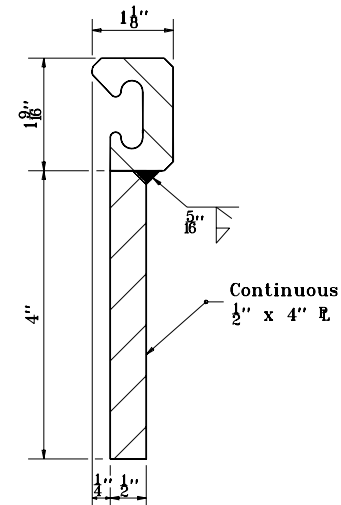

**EXTRUSION & PLATE
ASSEMBLY DETAIL**

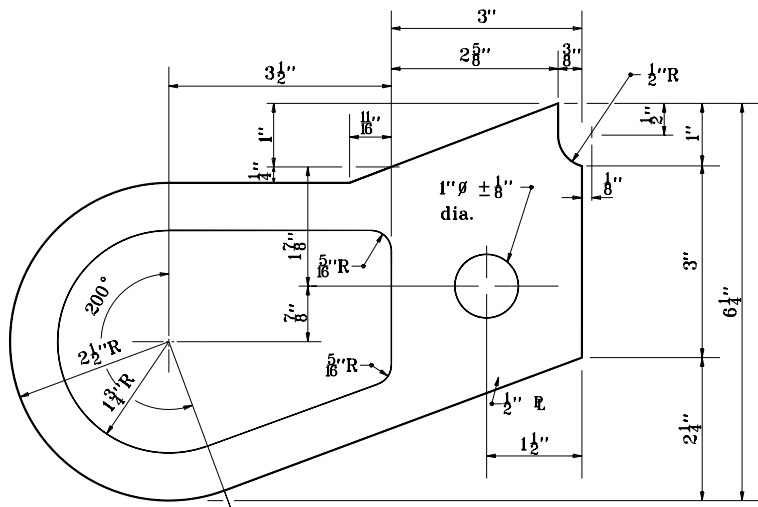

ANCHOR PLATE ALTERNATE A-2

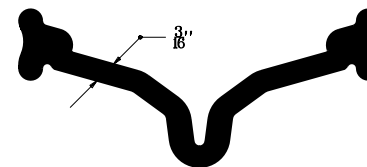

STRIP SEAL

INDIANA DEPARTMENT OF TRANSPORTATION	
EXPANSION JOINTS	
CLASS SS (ALTERNATE A)	
SEPTEMBER 1997	
STANDARD DRAWING NO. E 724-BSSJ-01	
	DETAILS PLACED IN THIS FORMAT 11-15-99
	/s/ Anthony L. Uremovich 11-15-99 DESIGN STANDARDS ENGINEER DATE
	/s/ Firooz Zandi 11-15-99 CHIEF HIGHWAY ENGINEER DATE
	ORIGINALLY APPROVED 9-01-97